
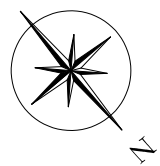


NOTES

Proposal -
 Ground floor rear extension under
 Permitted Development.
 Conversion of existing garage to habitable space.
 Hip to gable loft conversion
 All materials to match existing.

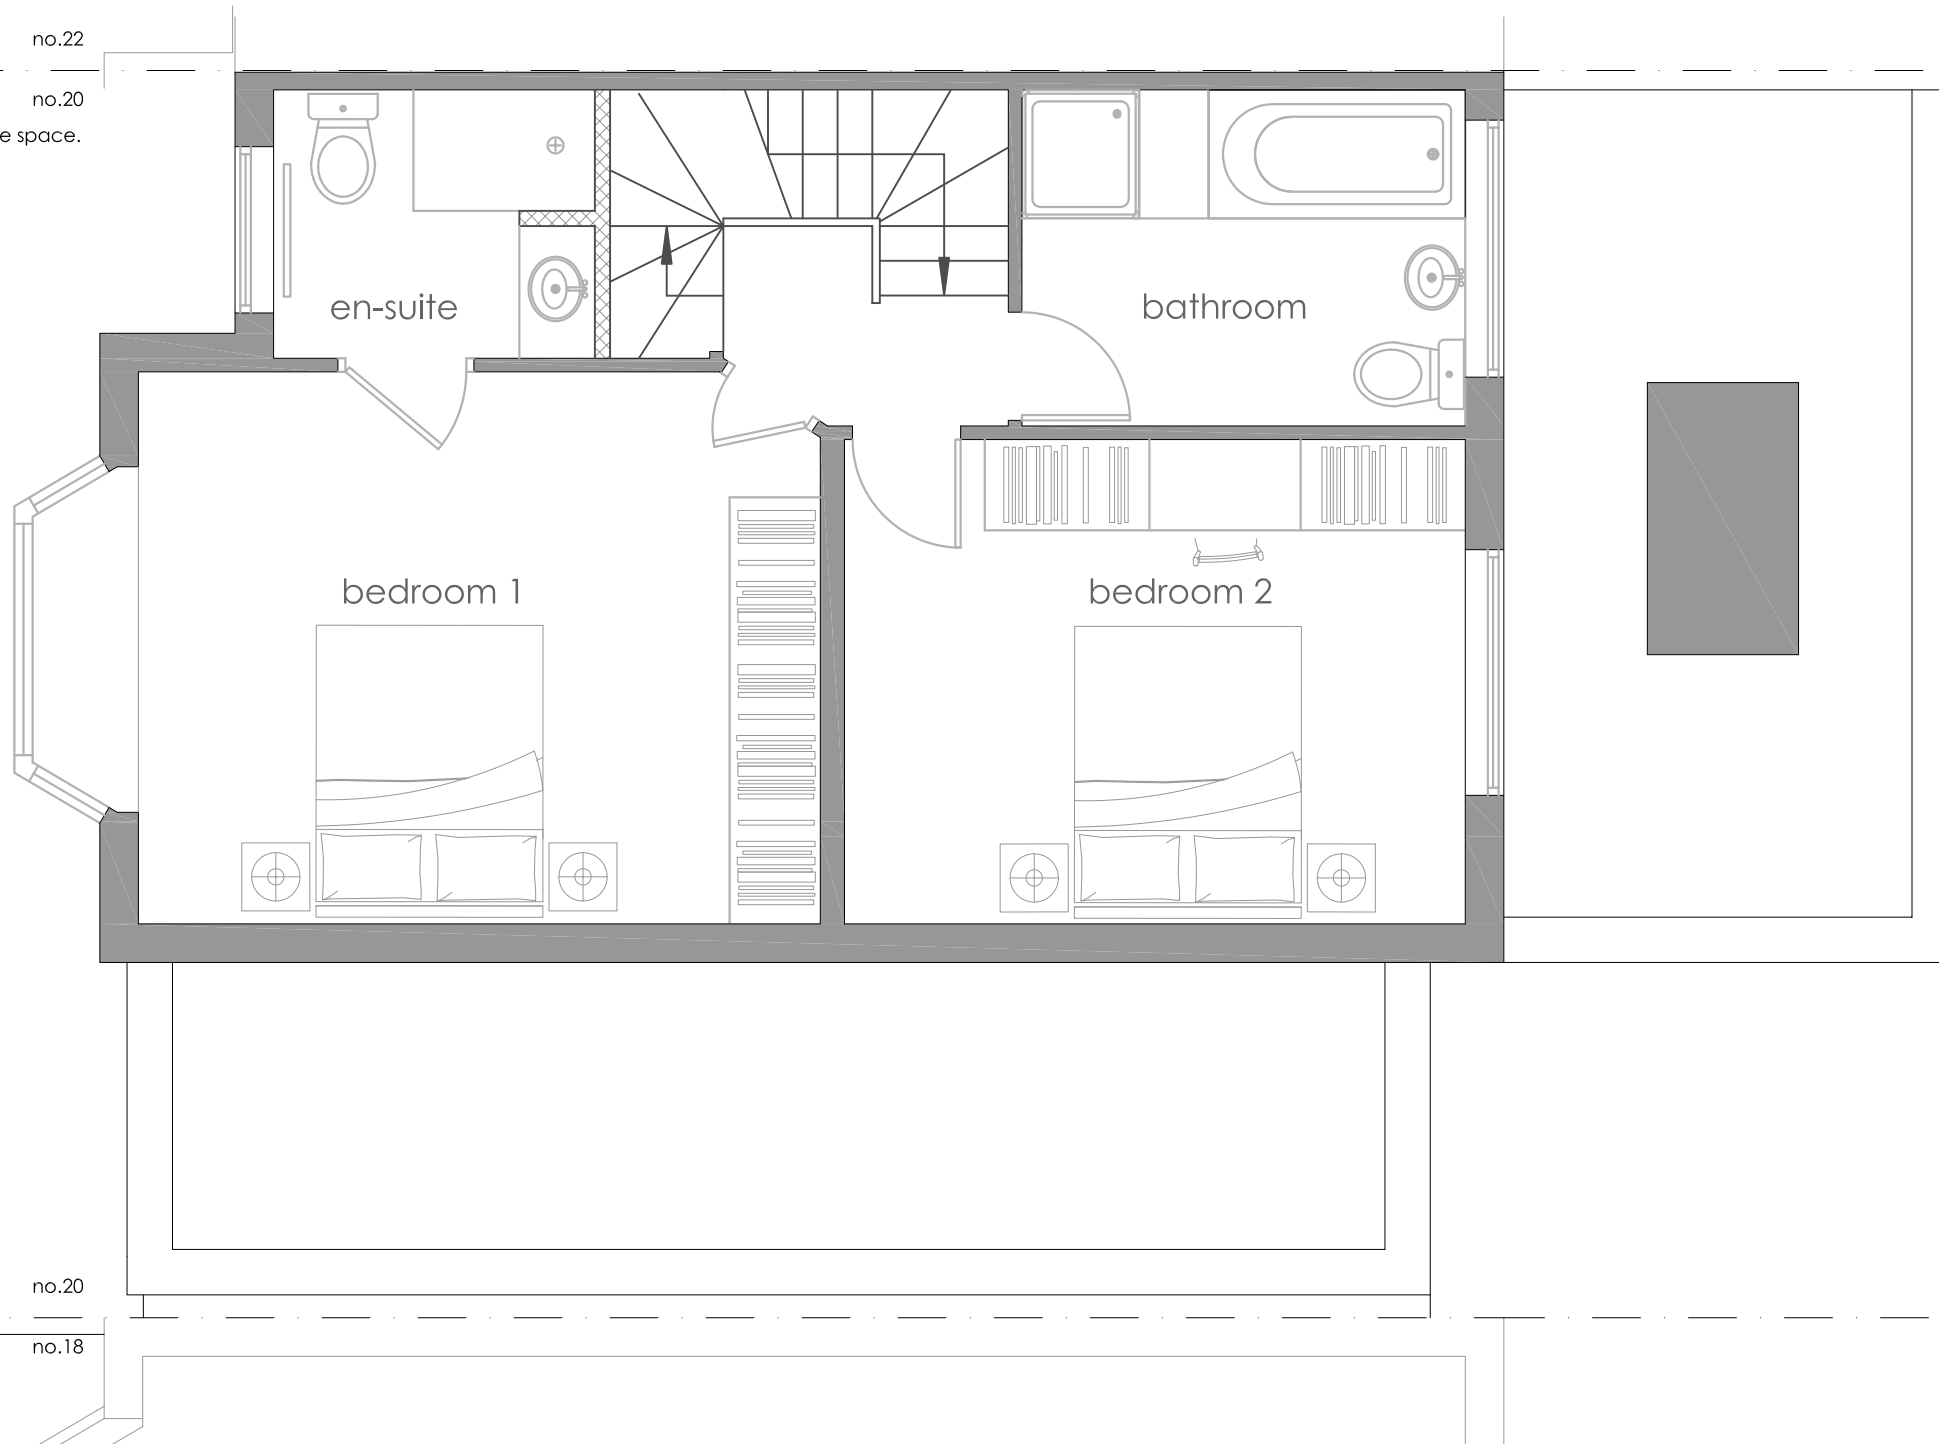

14 A PROPOSED FF PLAN

SCALE 1:50 @ A3

PLANNING ISSUE

All shown dimensions to be used in preference to scaled dimensions. Verify all dimensions on site prior to commencement of work.
 All work shall conform to British Standards, Planning Approvals and Building Regulations.
 This drawing is copyright and shall not be used or reproduced without the written consent of Arc8 Projects Ltd.

ISSUE	DATE	AMENDMENT	ISSUE	DATE	AMENDMENT	PROJECT
A	21/06/2021	PLANNING ISSUE				ALTERATIONS AND ADDITIONS
						ADDRESS 20 Links View Rd Hampton Hill TW12 1LA
						CLIENT MR. O. DALE

SCHOOL HOUSE STUDIOS
 4 BROAD LANE
 HAMPTON
 TW12 3AJ
 M: 07976480052
 E: info@arc8projects.com

arc8 projects
 www.arc8projects.com
 Architects & consultants

DRAWING 14 PROPOSED FF PLAN

SCALE	DATE	DWN BY	PROJECT	DWG NO.
1:50	NOV 2020	RH	1003	14

A