





EXISTING REAR ELEVATION

Inspection Chamber IC:01
 CL: = +0.07m
 IL: = - 0.38m

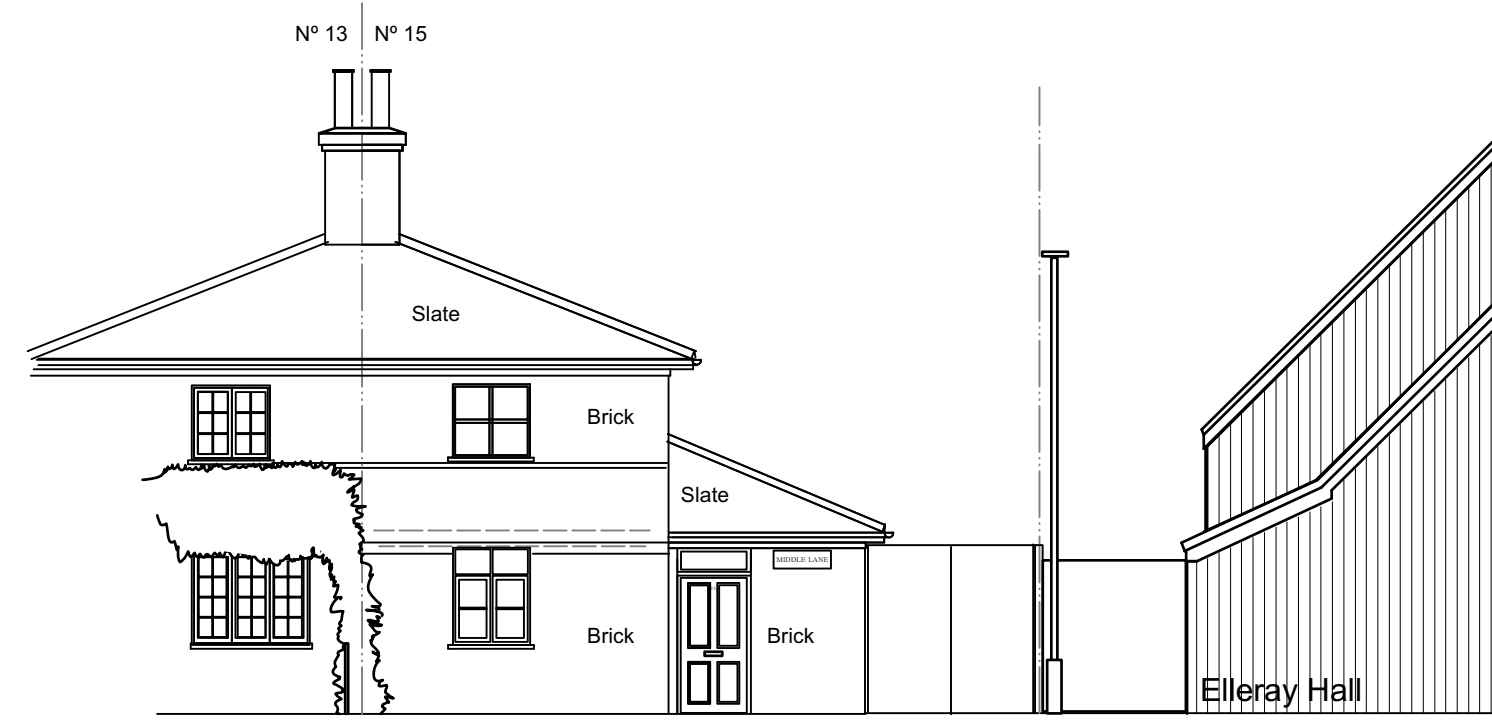


EXISTING FRONT ELEVATION

MIDDLE LANE

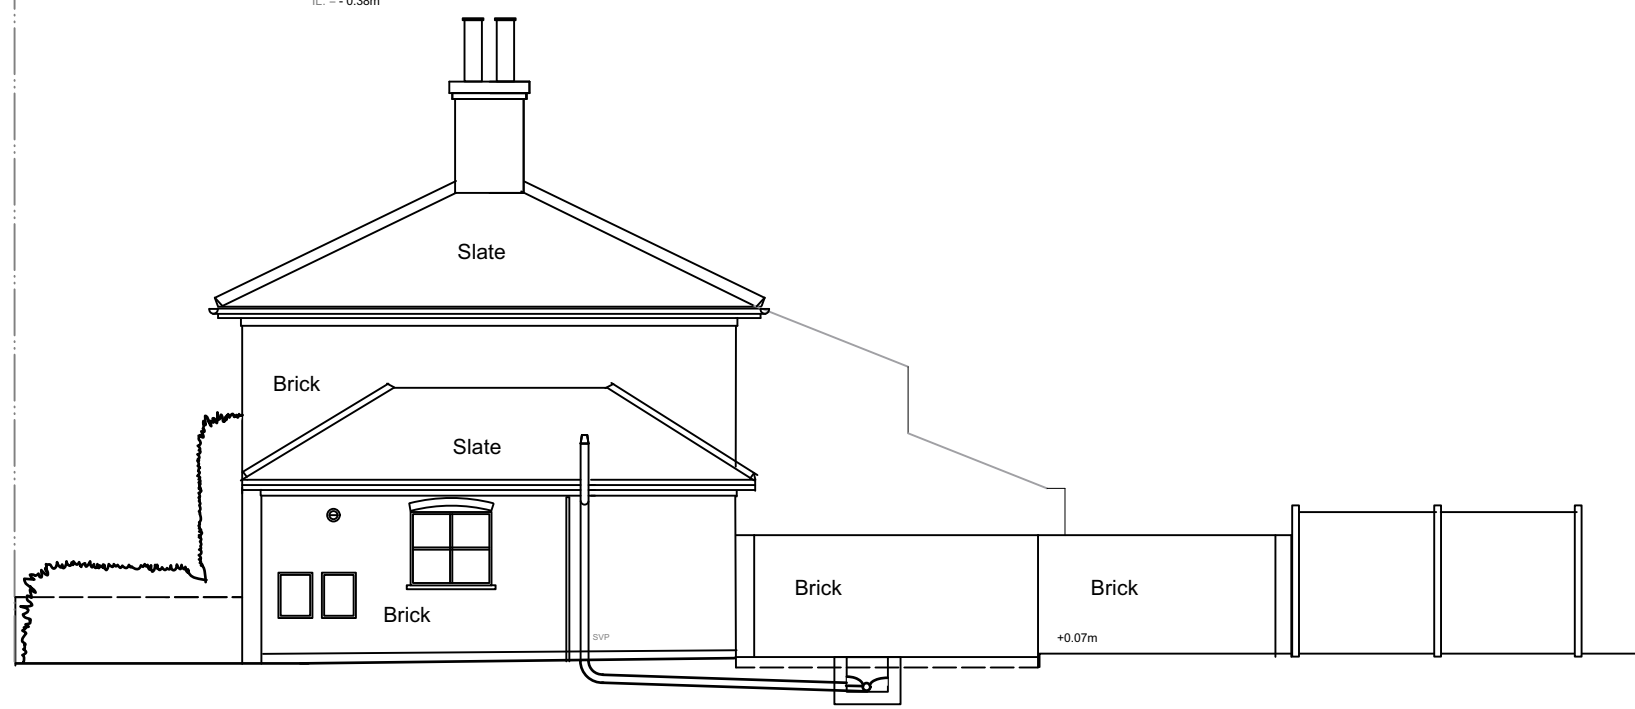

EXISTING SIDE ELEVATION

Inspection Chamber IC:01
 CL: = +0.07m
 IL: = - 0.38m

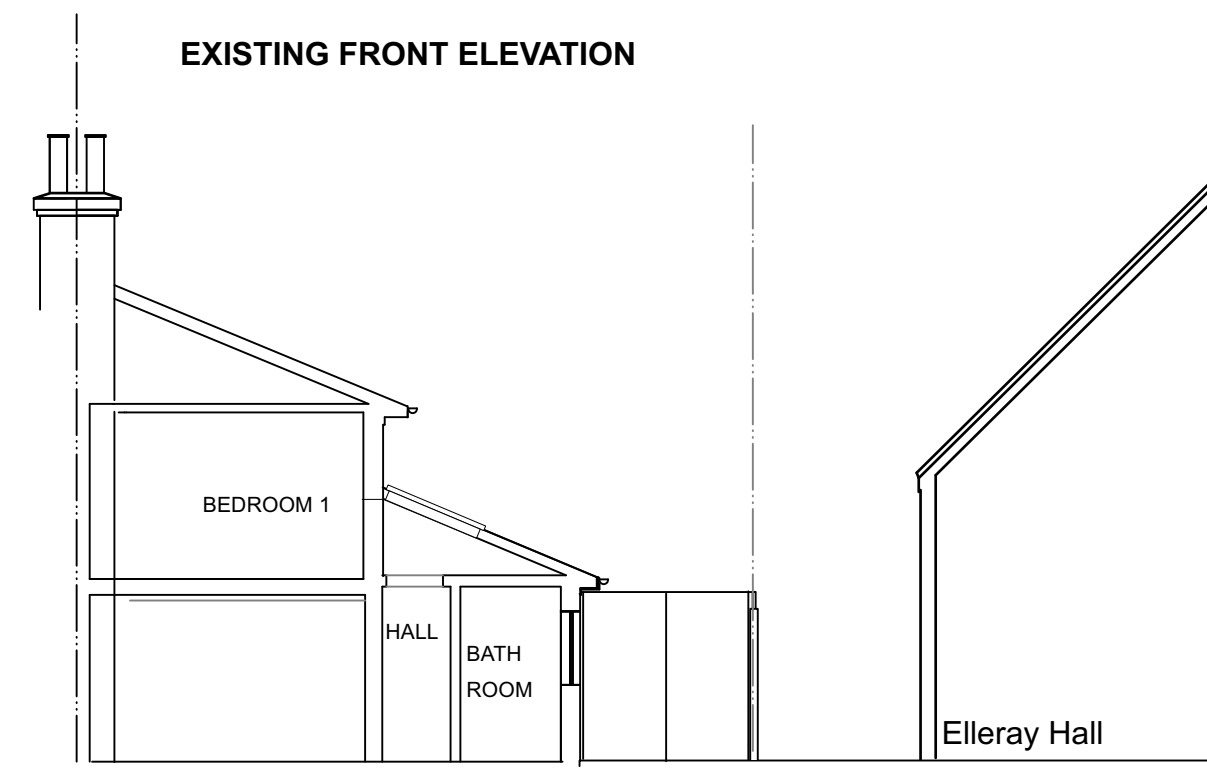


EXISTING SECTION A-A

Site boundary line

NOTE. Refer to existing floor plans for the extent of permitted development being implemented as follows:-

Single storey flank extension with monopitched roof is being implemented under cover of **Lawful Development Certificate ref: 21/2084/PS192.....&**

Single storey rear extension with pitched gable roof is being implemented under cover of **PRIOR APPROVAL PERMITTED DEVELOPMENT ref: 21/2103 /PDE**

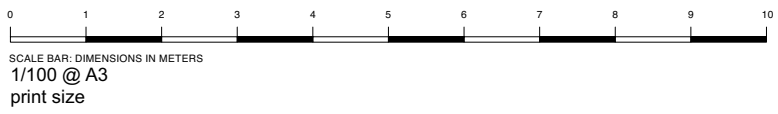

PROJECT TITLE: **15 MIDDLE LANE, TEDDINGTON MIDDX TW11 0HQ**

DRWG TITLE: **EXISTING ELEVATIONS & SECTION A-A**

SCALE: 1/100 @ A3 print size DATE: MAY 2021 DRWG N°: 1142/S/005 REV: SURVEY

ANDREW JONES ASSOCIATES
 CHARTERED ARCHITECTS
 PYRAMID STUDIO : 12 BARROW HEDGES WAY
 CARSHALTON, SUTTON, SURREY SM5 3LL
 TEL: 020-8643 0601 FAX: 020-8770 1753 MOBILE: 07850-257 855
 E-MAIL: architects@andrewjonesassociates.com
 www.andrewjonesassociates.com