


**NOTE.** represents :-

Single storey flank extension with monopitched roof is being implemented under cover of **Lawful Development Certificate** ref: **21/2084/PS192.....&**

Single storey rear extension with pitched gable roof is being implemented under cover of **PRIOR APPROVAL PERMITTED DEVELOPMENT** ref: **21/2103 /PDE**

**EXISTING FIRST FLOOR PLAN**

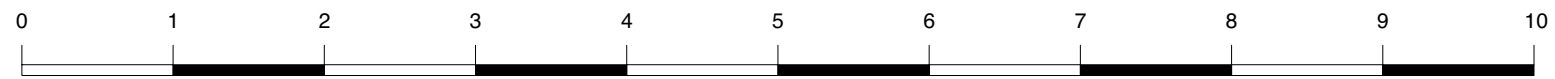

SCALE BAR: DIMENSIONS IN METERS  
 1/50 @ A3  
 print size

PROJECT TITLE: **15 MIDDLE LANE, TEDDINGTON  
 MIDDX TW11 0HQ**

DRWG TITLE:  
**EXISTING FIRST FLOOR PLAN**

SCALE: 1/50 @ A3 print size DATE: MAY 2021 DRWG N°: REV:  
**1142/S/002**  
 SURVEY



**ANDREW JONES ASSOCIATES**  
 CHARTERED ARCHITECTS

PYRAMID STUDIO : 12 BARROW HEDGES WAY  
 CARSHALTON, SUTTON, SURREY SM5 3LL  
 TEL: 020-8643 0601 FAX: 020-8770 1753 MOBILE: 07850-257 855  
 E-MAIL: [architects@andrewjonesassociates.com](mailto:architects@andrewjonesassociates.com)  
[www.andrewjonesassociates.com](http://www.andrewjonesassociates.com)