


Abbreviations  
 FL - Floor Level  
 HT - Leaf Height (Door)  
 HT - Bottom Level (Beam)  
 SH - Window Sill Level  
 HH - Window Height  
 TL - Top Level  
 BL - Bottom Level

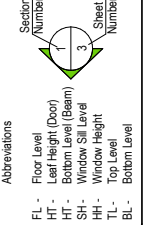

Notes

Project number: MS-15020-1779


Registered name: 6 Gatham Road, Hampton Hill, TW12 1AN

Description: Existing Loft Plan

Drawn: SK  
 Checked: CP

Scale: 1:50

Sheet: 3 of 3

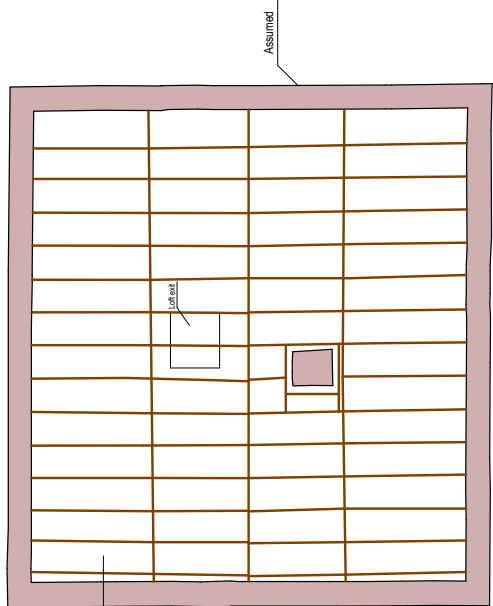

Loft  
 Ceiling H: 1.99  
 FL: 4.94

Assumed

Assumed

# Existing Loft Plan

1 1:50