




This drawing is the property of Somorjay & Talliss Architects Copyright Reserved.
 Do not scale from this drawing. All dimensions to be verified on site before construction begins.
 All discrepancies or omissions must be reported immediately to the Architect.

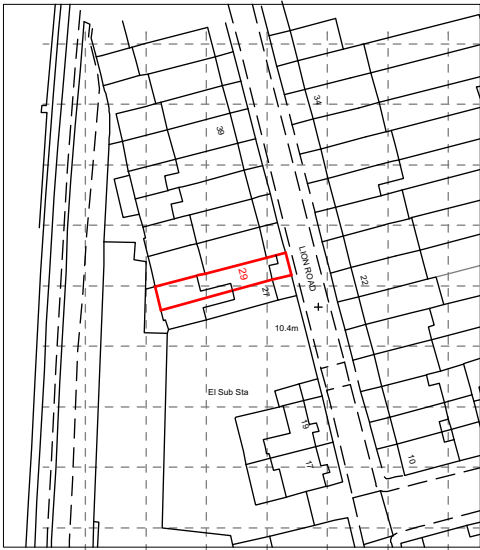

Ordnance Survey (c) Crown Copyright 2021. All rights reserved. Licence number 100022432

Location Plan

Scale 1:1250

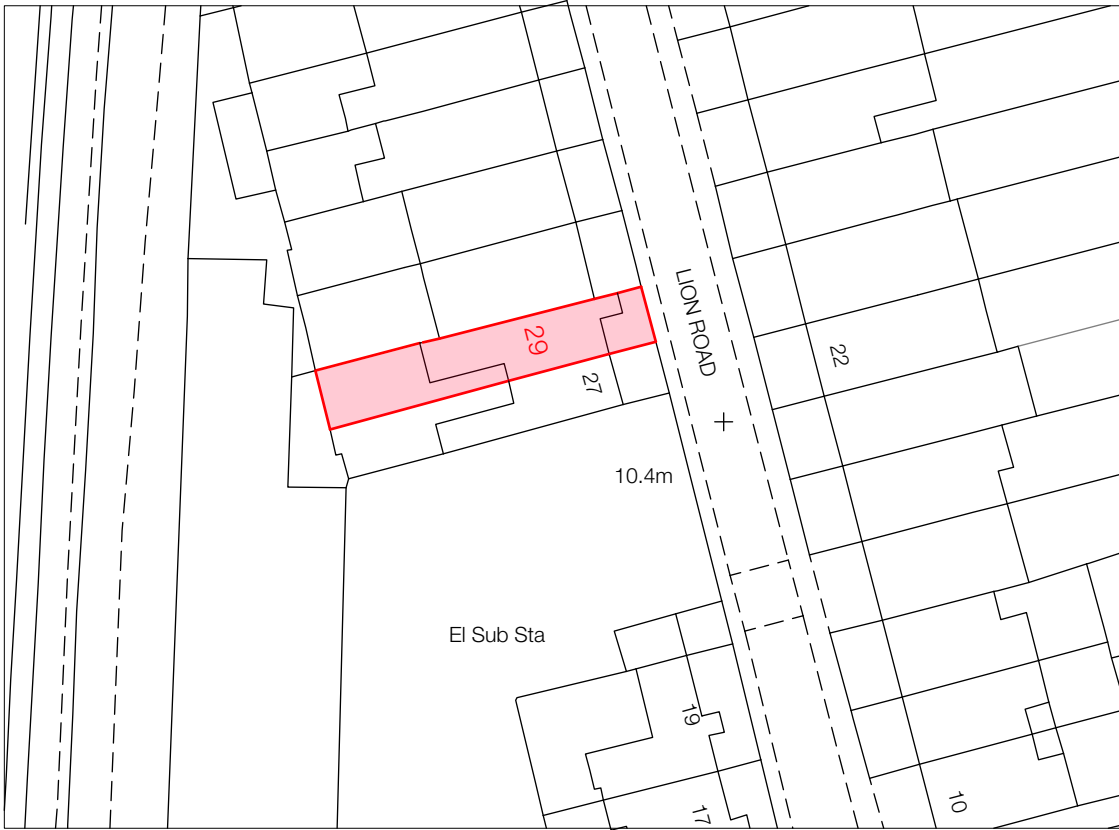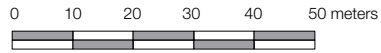

Block Plan

Scale 1:500



15 Tideway Yard,
 125 Mortlake High Street
 London SW14 8SN

t. 020 88789113
 mail@somorjaytalliss.co.uk
 www.somorjaytalliss.co.uk

PROJECT

29 Lion Road,
 Twickenham
 Middlesex
 TW1 4JF

CLIENT

Amy McElroy

SCALE

1:1250@ A4
 1:500@ A4

DATE

30.04.2021

DRAWING

Location Plan & Block Plan

REV.

.

DRAWING NO.

244 L 01