




Do not scale from drawing  
All dimensions to be checked on site

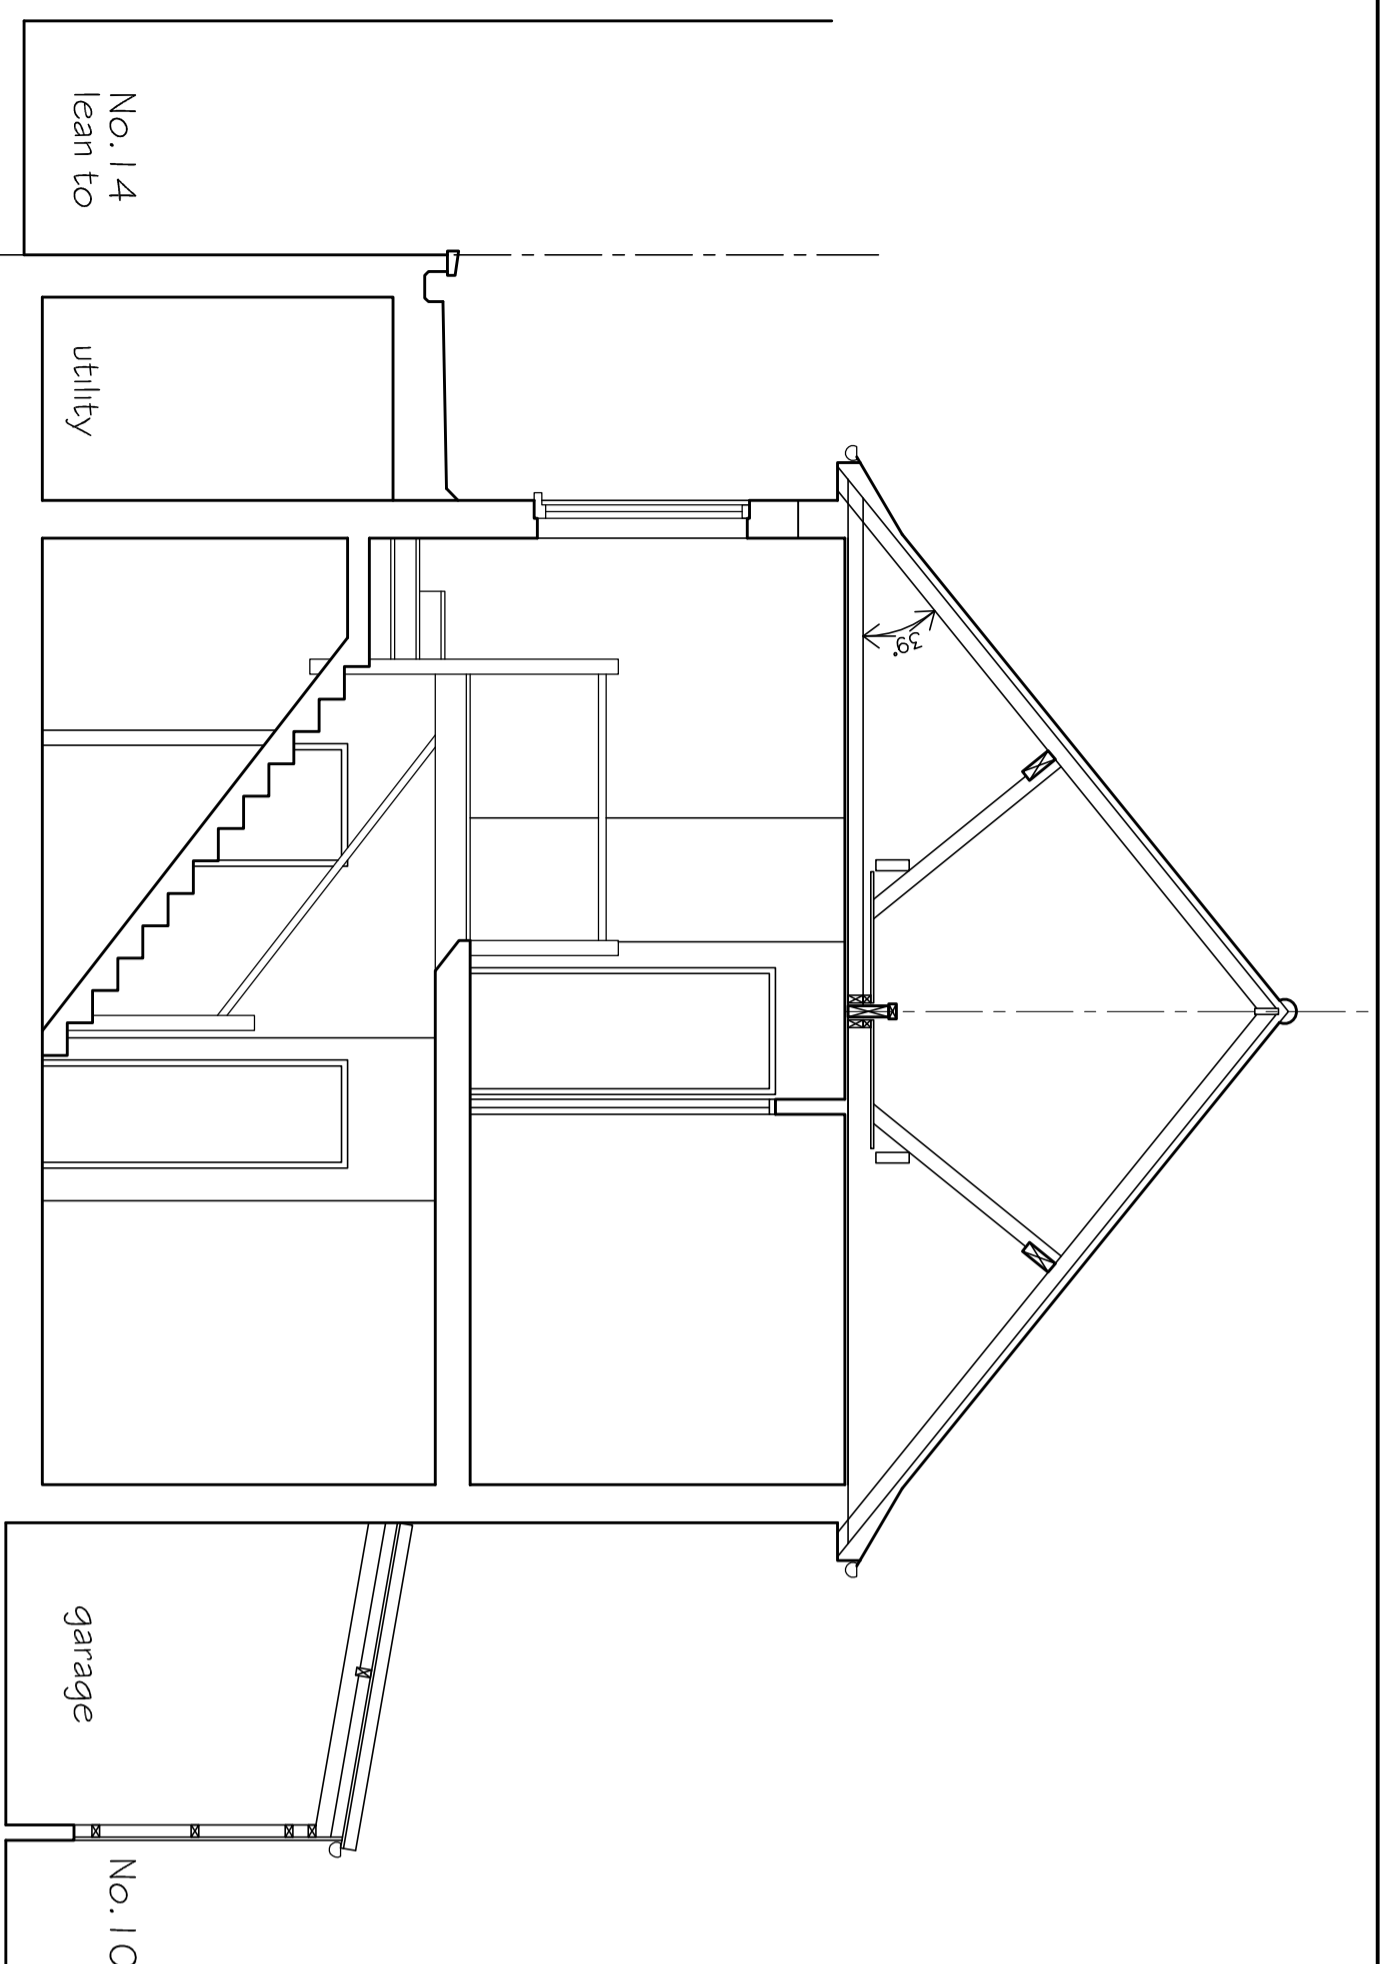

Section Thru Staircase

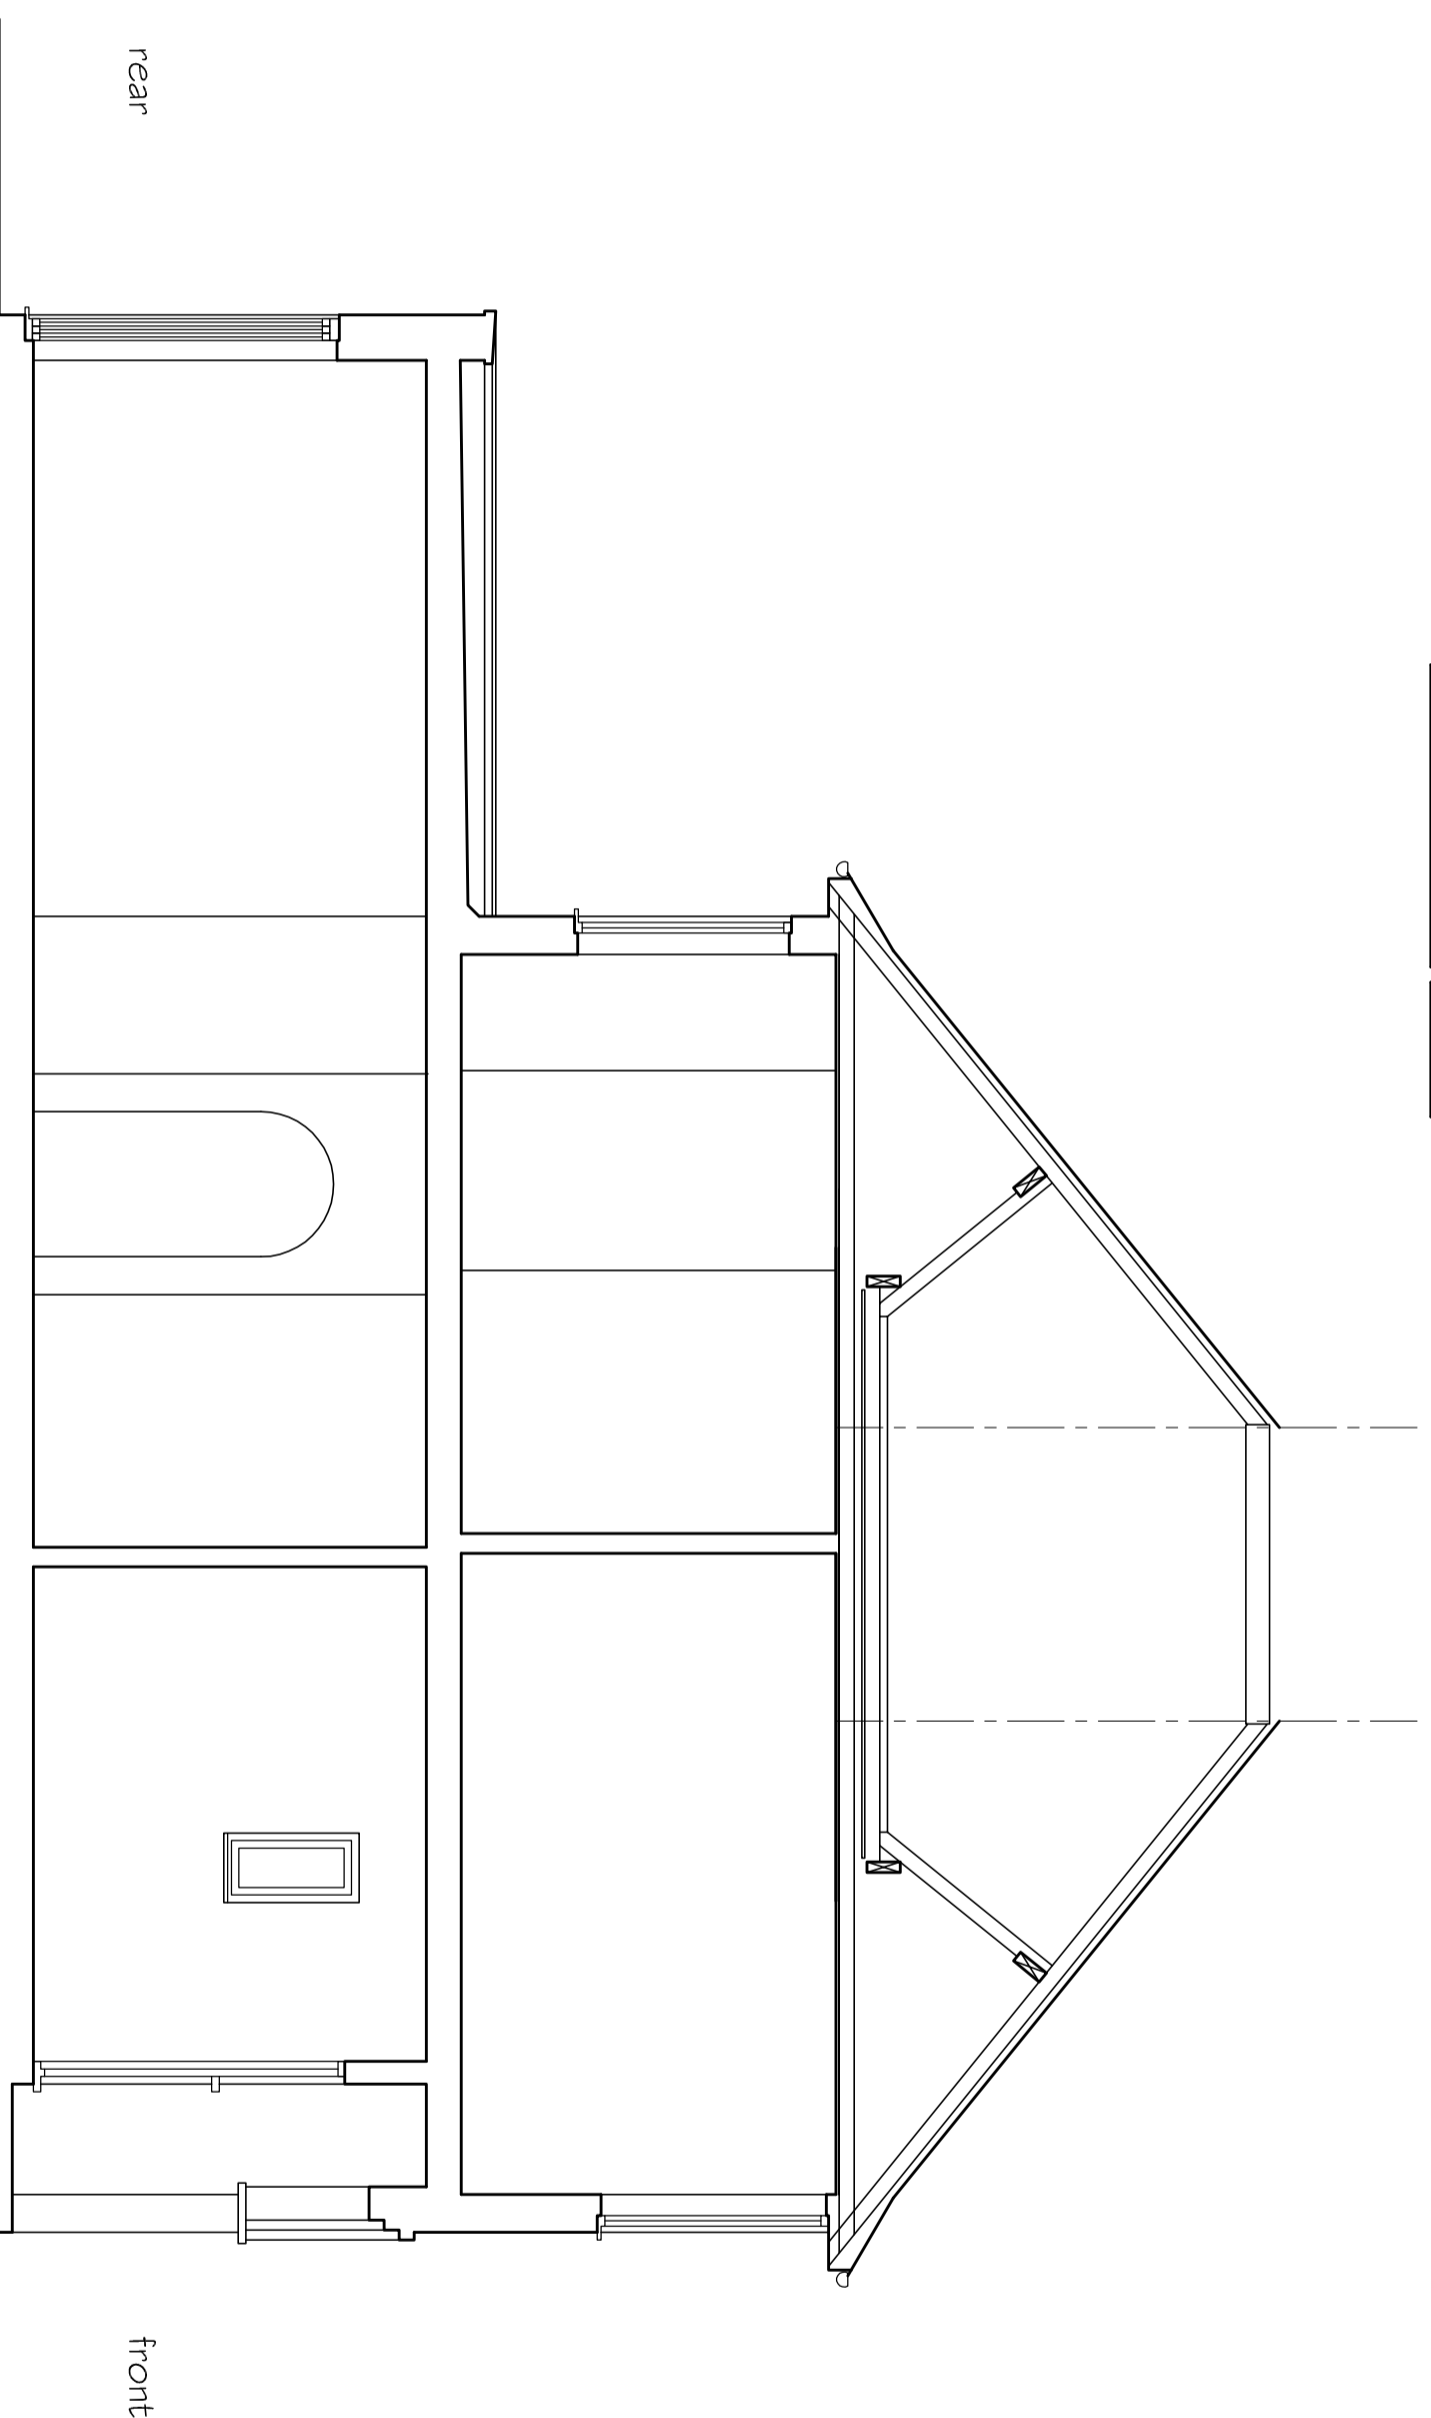

Typ. Section Front to Back

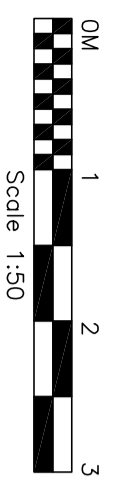

Date	Revisions
A 23/03/21	UPDATED

Project  
12 MELBOURNE ROAD  
TEDDINGTON TW11 9QX

Title
Existing Sections

Scale	Cad Ref.
A2 @ 1:50	

Date	Checked
March 2020	

Drawn PW	Checked

Drwg. No	Rev.
P672/04	A