


PROPOSED 1:100

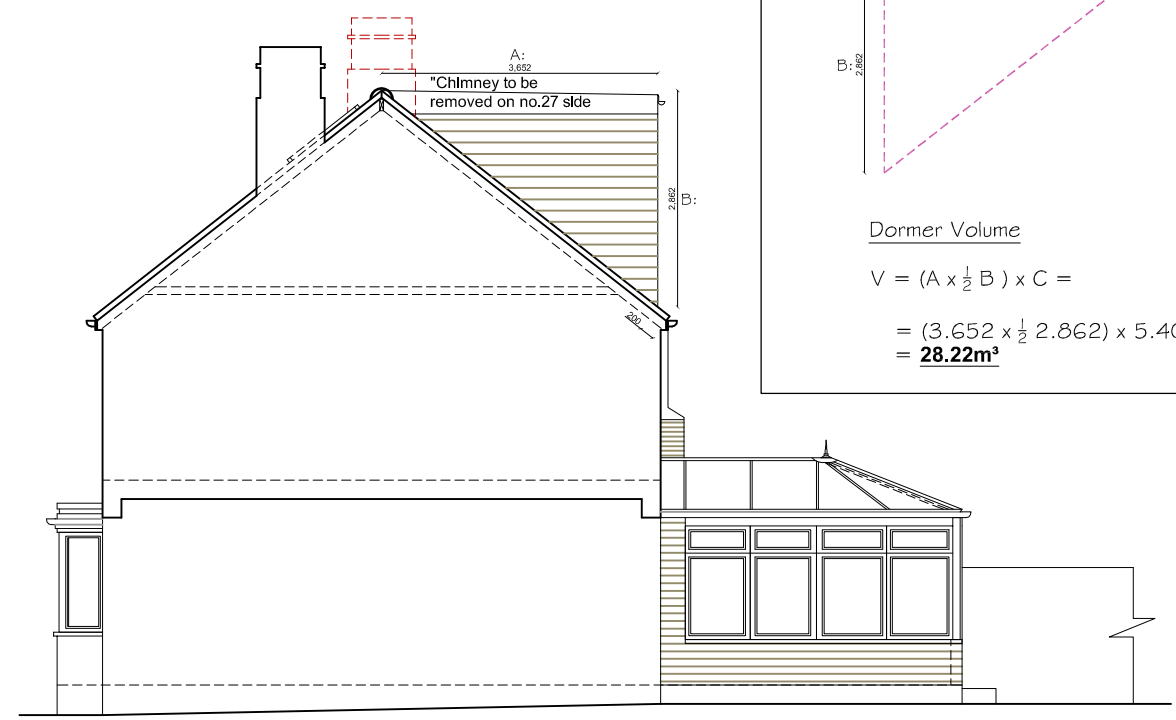

Dormer Volume


$$V = (A \times \frac{1}{2} B) \times C =$$

$$= (3.652 \times \frac{1}{2} 2.862) \times 5.401$$

$$= \mathbf{28.22m^3}$$

Copyright © Studio 136 Architects Ltd
 This drawing which is the property of Studio 136 Architects Ltd is the subject of Intellectual Property Rights including copyright and design right and shall not be reproduced, copied, loaned or submitted to any other party without the written consent of Studio 136 Architects Ltd.

This drawing is not to be scaled, other than for the purposes of the Planning Authority.
 Only figured dimensions to be taken were indicated.
 Any discrepancies to be reported to the Studio 136 Architects prior to setting out or ordering of any materials

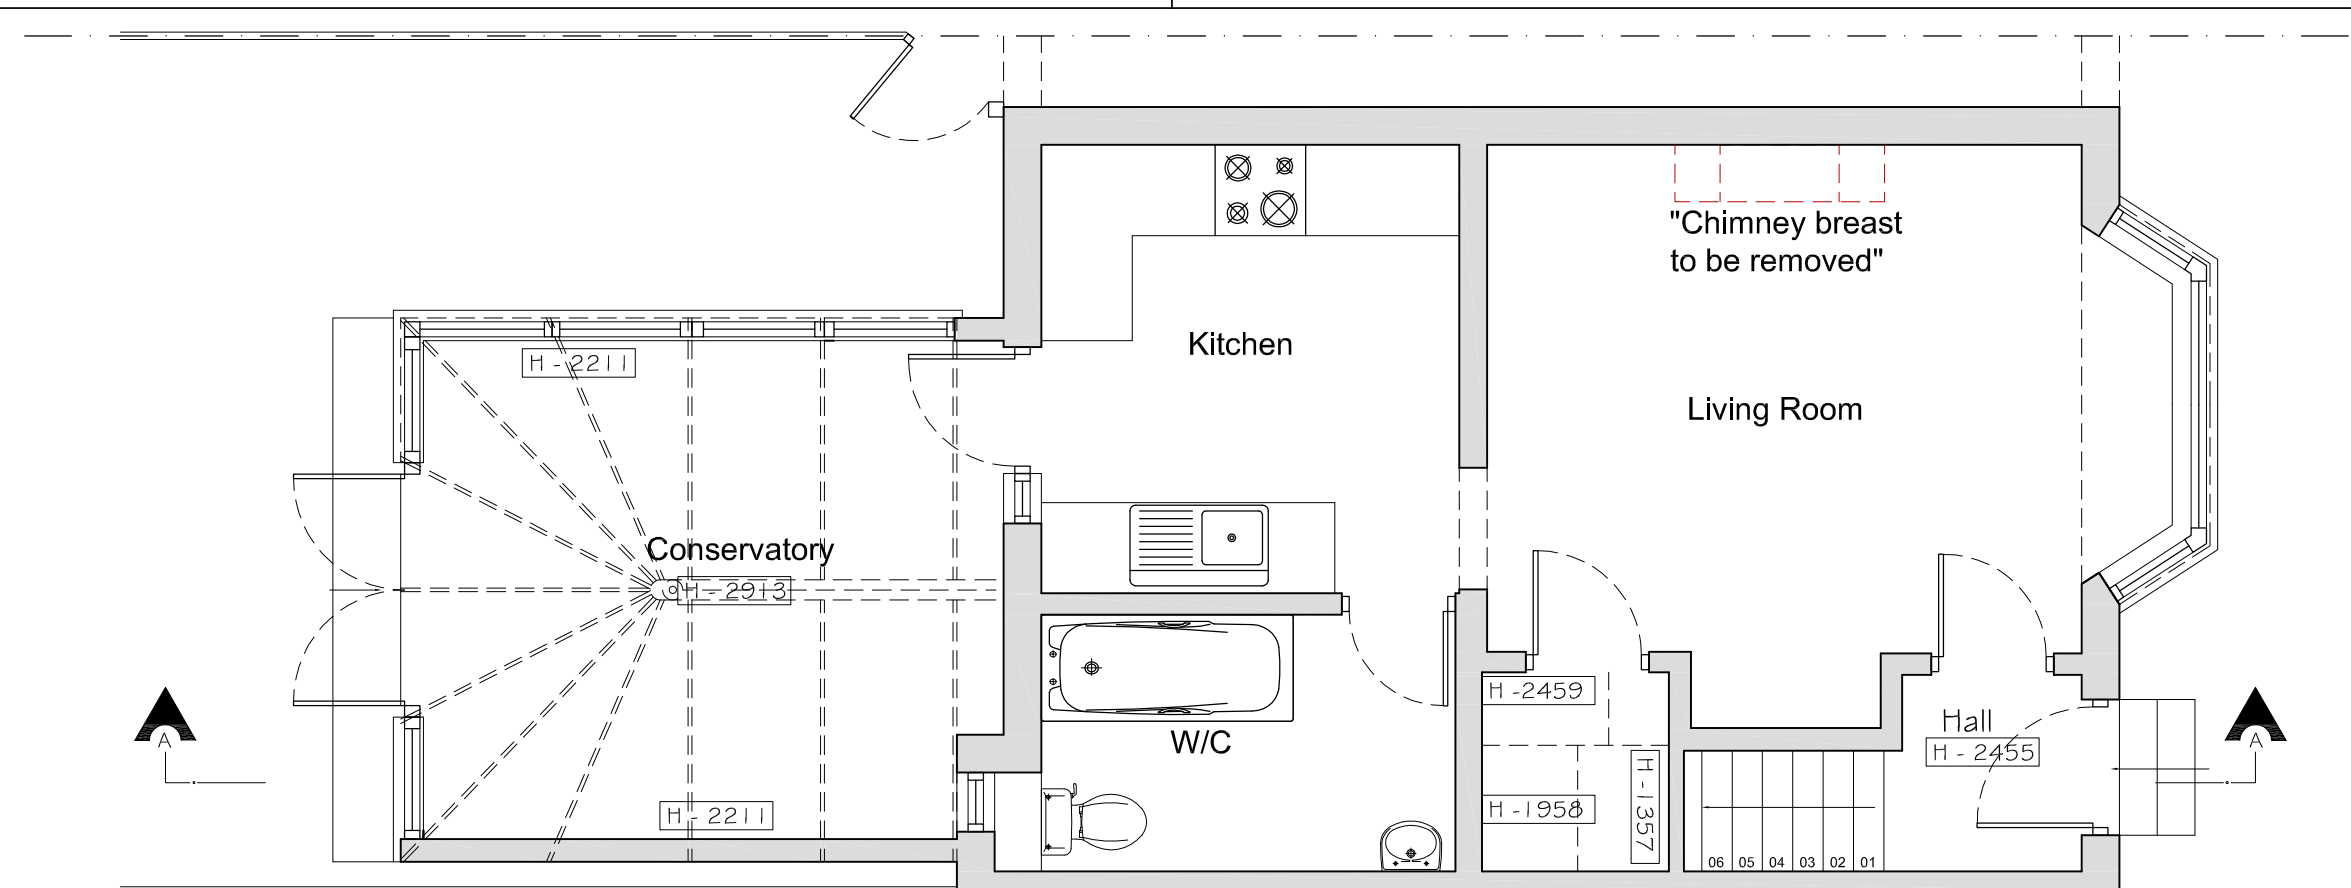

Project
 LOFT CONVERSION
 27 SPRINGFIELD ROAD
 TWICKENHAM
 MIDDLESEX
 TW2 6LG

Client
 MR & MRS DIXIT
 27 SPRINGFIELD ROAD
 TWICKENHAM
 MIDDLESEX
 TW2 6LG

Drawing Title
 PROPOSED ELEVATIONS

SMA CONTRACT LOFT - 2189

Scale	Drawn	Checked	Authorised
1:100 @ A3	-	-	-
	JULY 2021	-	-

Drawing Number	Rev
ST_JULY21_27 SPR_004	A