


PROPOSED WALL TO FOLLOW SITE BOUNDARY

INTERNAL PARTITION

LANTERN ROOFLIGHT BY OTHERS

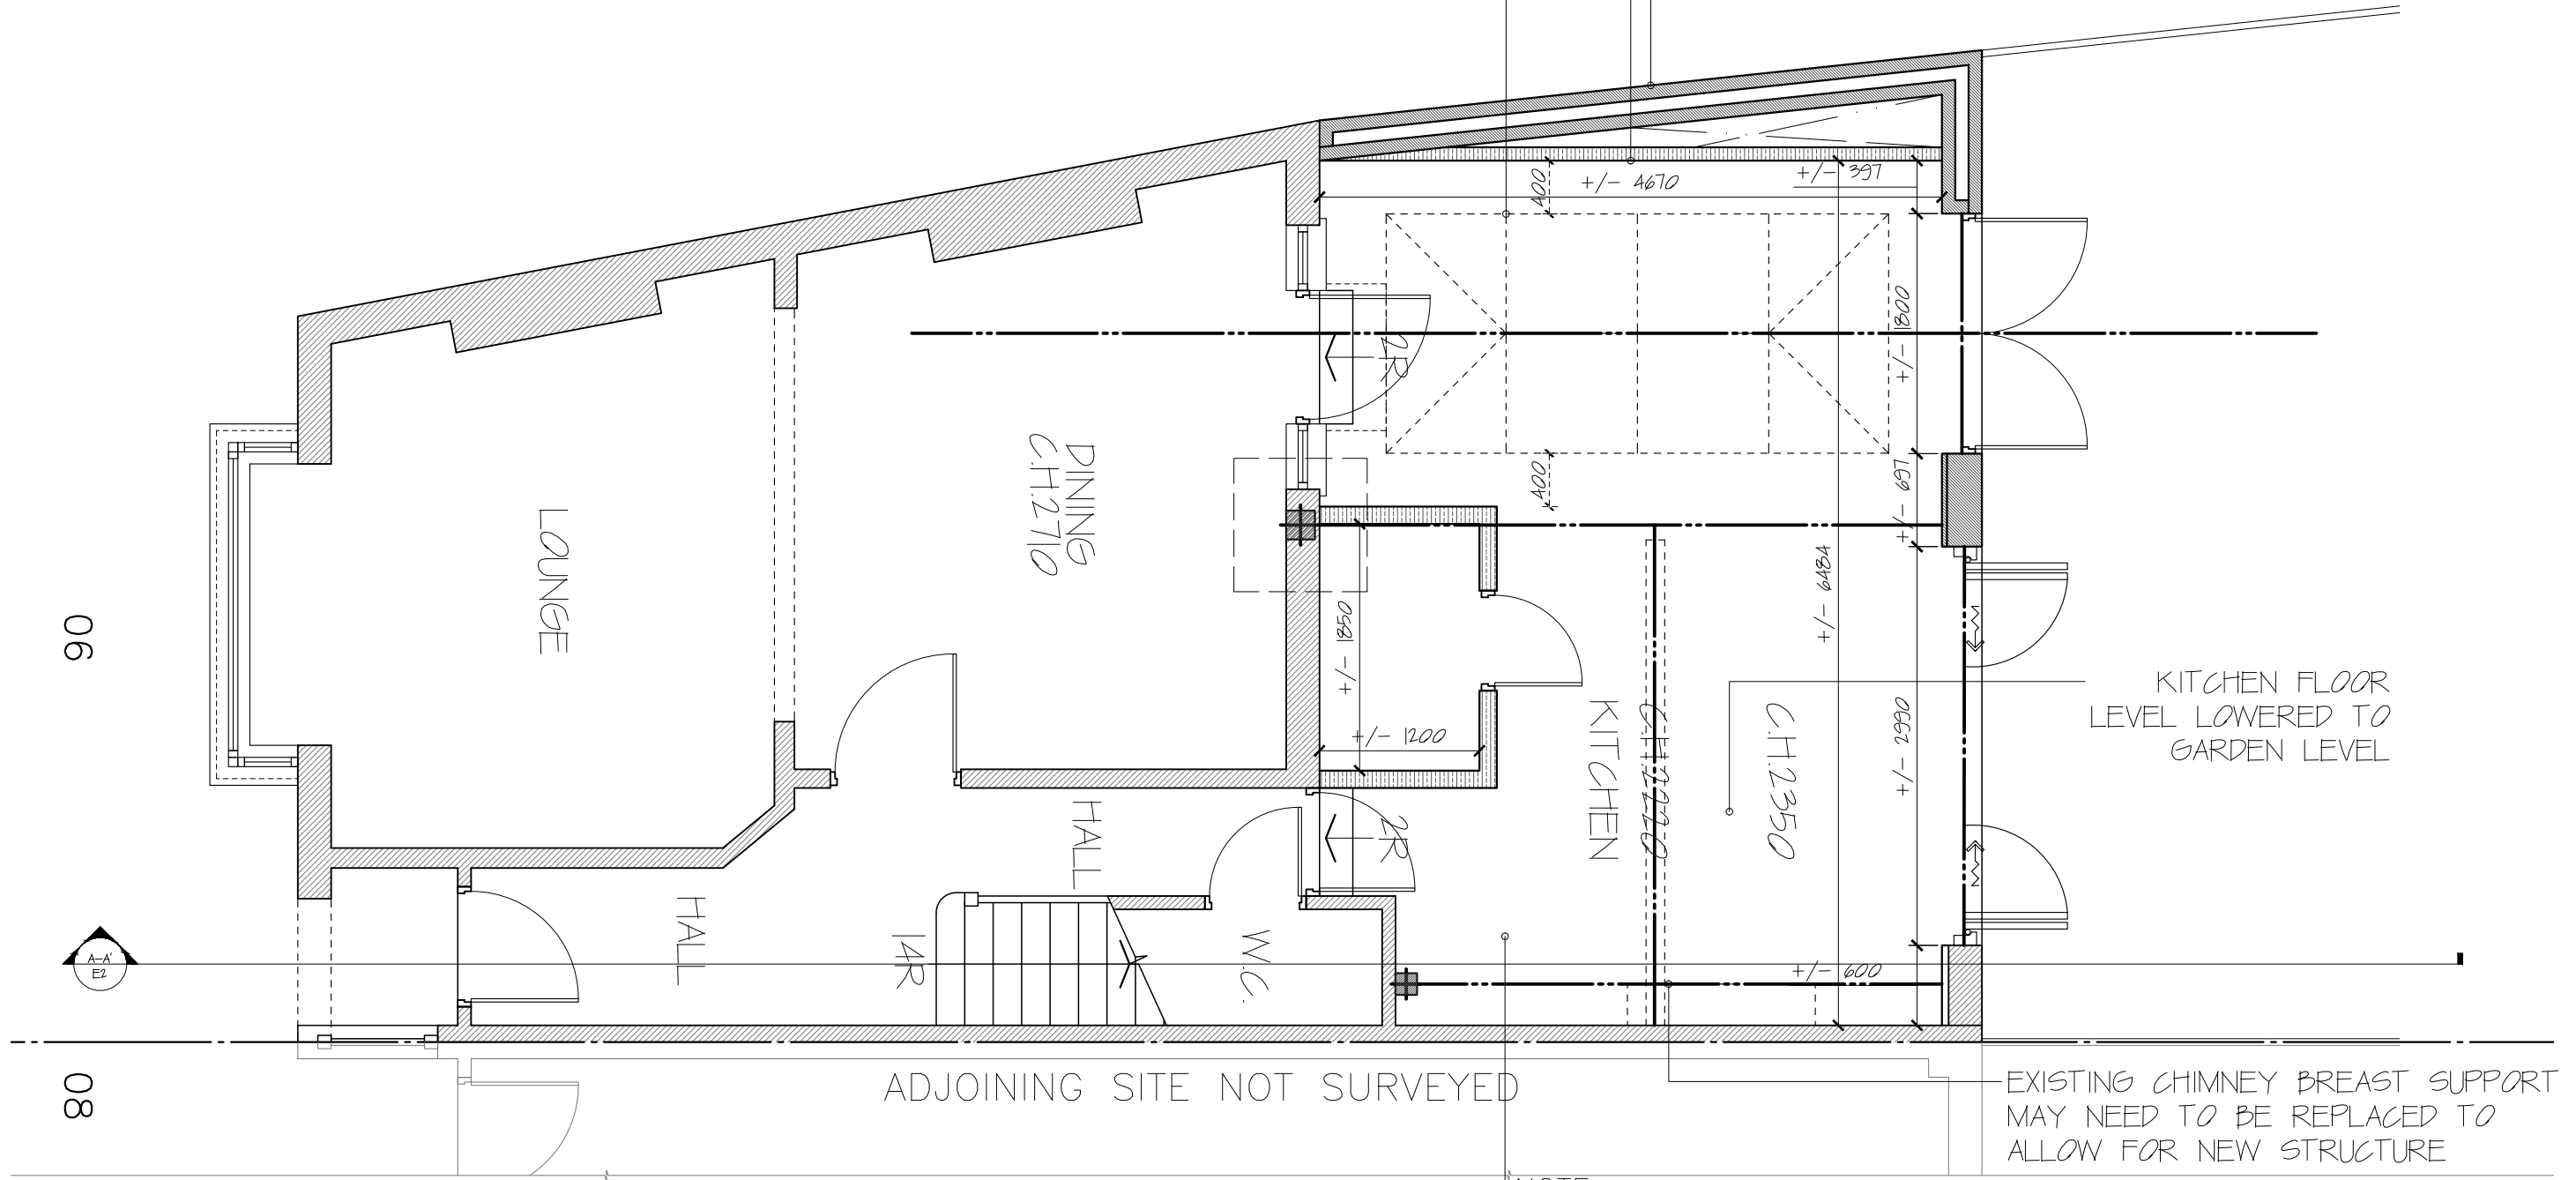

06

08

Proposed Ground Extension

1:50

NOTE:
Please remember that all measurements are subject to on site confirmation and are provided for general guidance and orientation purposes only.
Please verify all measurements with the contractor during the build.

All works to be carried out in accordance with current building regulations and as per signed contract. All dimensions / levels to be checked and verified on site before commencing any work and any discrepancies to be reported to the office immediately. This drawing to be read in conjunction with contract documents, project working drawings, specification, all consultants / specialist drawings, details and specification. All materials to be used in the construction of the external surfaces of the new works shall match those in the existing building.

CLIENT:
Richard Stacey
DRAWING TITLE:
Proposed Ground Extension

JOB TITLE:
Ground extension
JOB REF / ADDRESS:
EW202100107 6 Vernon Road SW14 8NH (Stacey)

SCALE: DATE:
1/100 @ A3 August 21
1/50 @ A3

PP Ref: ---
JOB NO: EW202100107

PHASE: PL
DRAWING NO: 02

DRAWN BY: CC
REVISION: 00