
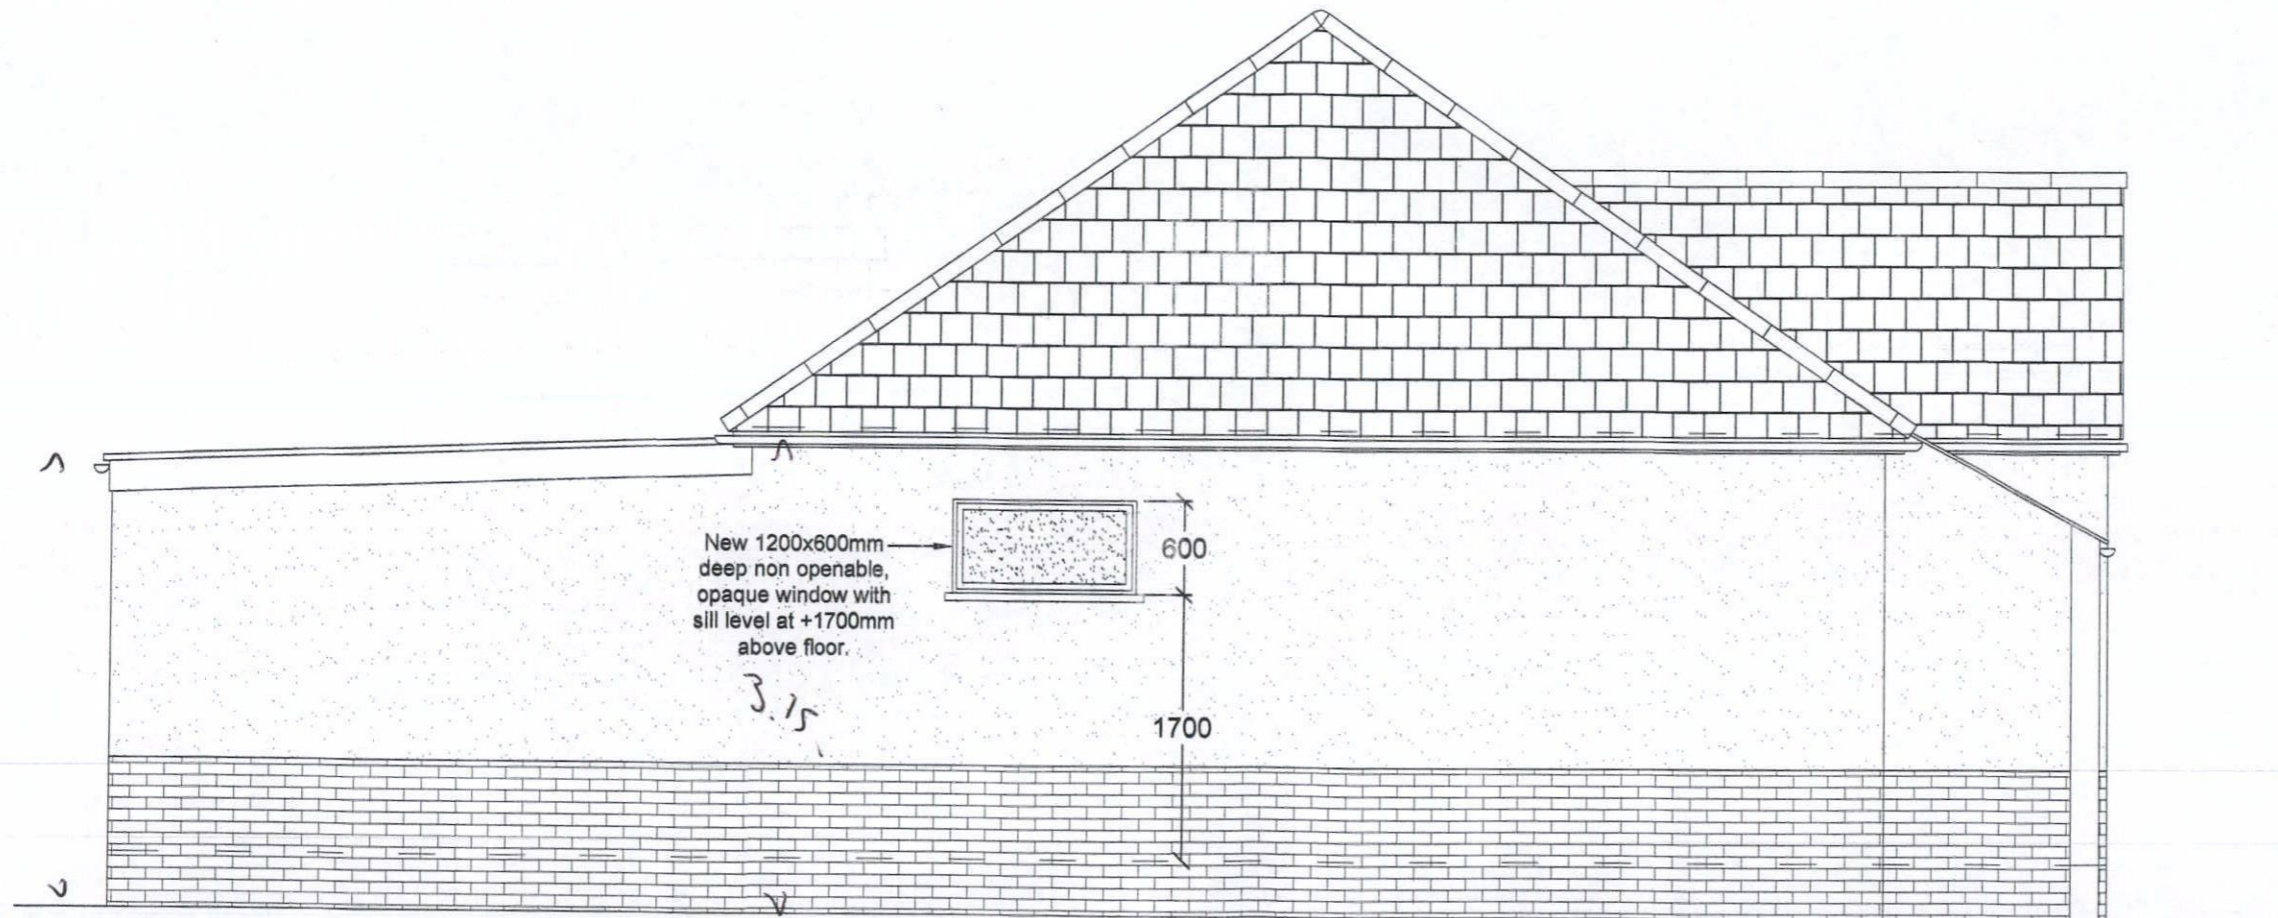


Scale 1:50 @A3

Notes:
1. For general notes see drawings 1476 - 01.

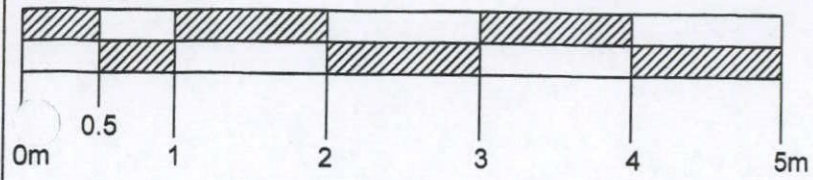

Proposed Side Elevation
Scale 1:50 @A3

Sina Zarei
Tel: 07411696370

Job title
Redevelopment at
81 Lyndhurst Avenue,
Whitton,
Middlesex TW2 6BQ

Drawing title
Proposed Side Elevation

Sina Zarei

Drawn by:
S. Zablocka 1.11.2020

Check'd
W.K.J. Zablocki 1.11.2020

Job number
1476 Scale @ A3
1 : 50

Drawing number
1476-15