


**BUR 13** - 6 BURNELL AVENUE, RICHMOND, TW10 7YE  
House extension and remodelling for Phillippa and Limoz Logli  
EXISTING SIDE ELEVATION FROM WEST (NO 8)  
Scale 1:50@A3

© Mark Prizeman 2021

12th February 2021

**Mark Prizeman** AADipl RIBA, chartered architect -  
7 Dilke Street, London SW3 4JE  
TEL: 020 7460 1348  
MOB: 07990 525 869  
E-MAIL: markprizeman@hotmail.com  
markprizeman@btinternet.com  
WEB: www.prizeman.co.uk

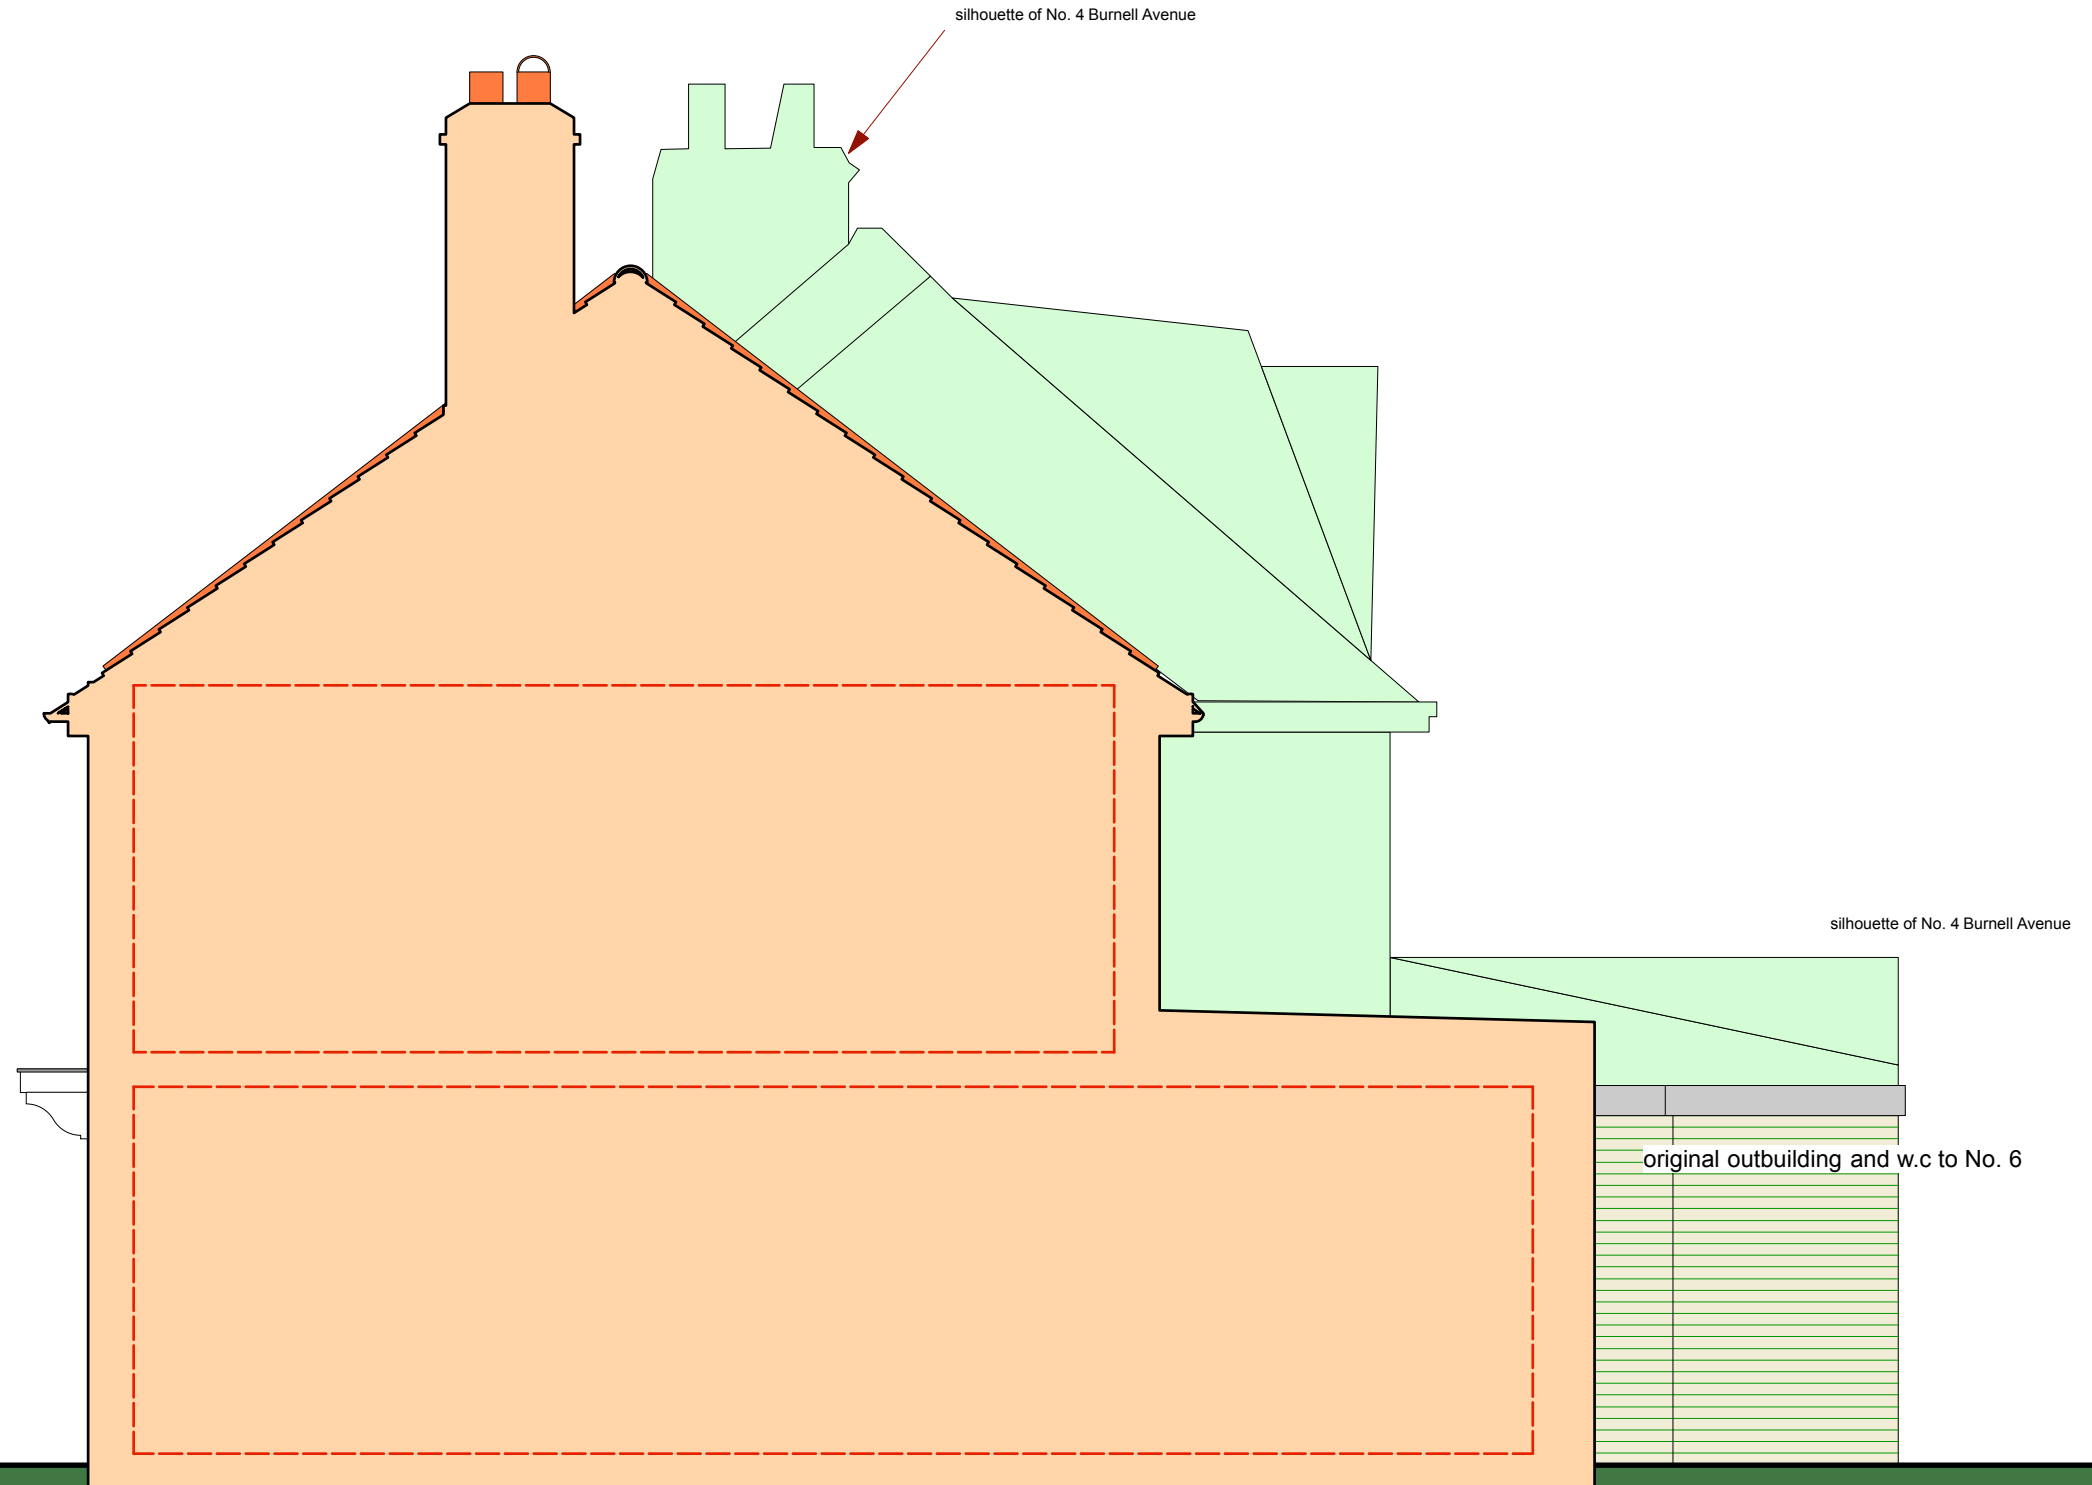

0 1 2 metres

**EAST SIDE ELEVATION S4**