



PLANNING

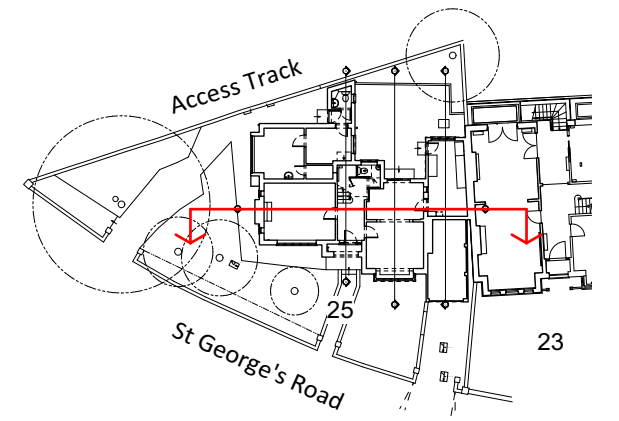

Secondary windows to
No. 23 St George's Road .

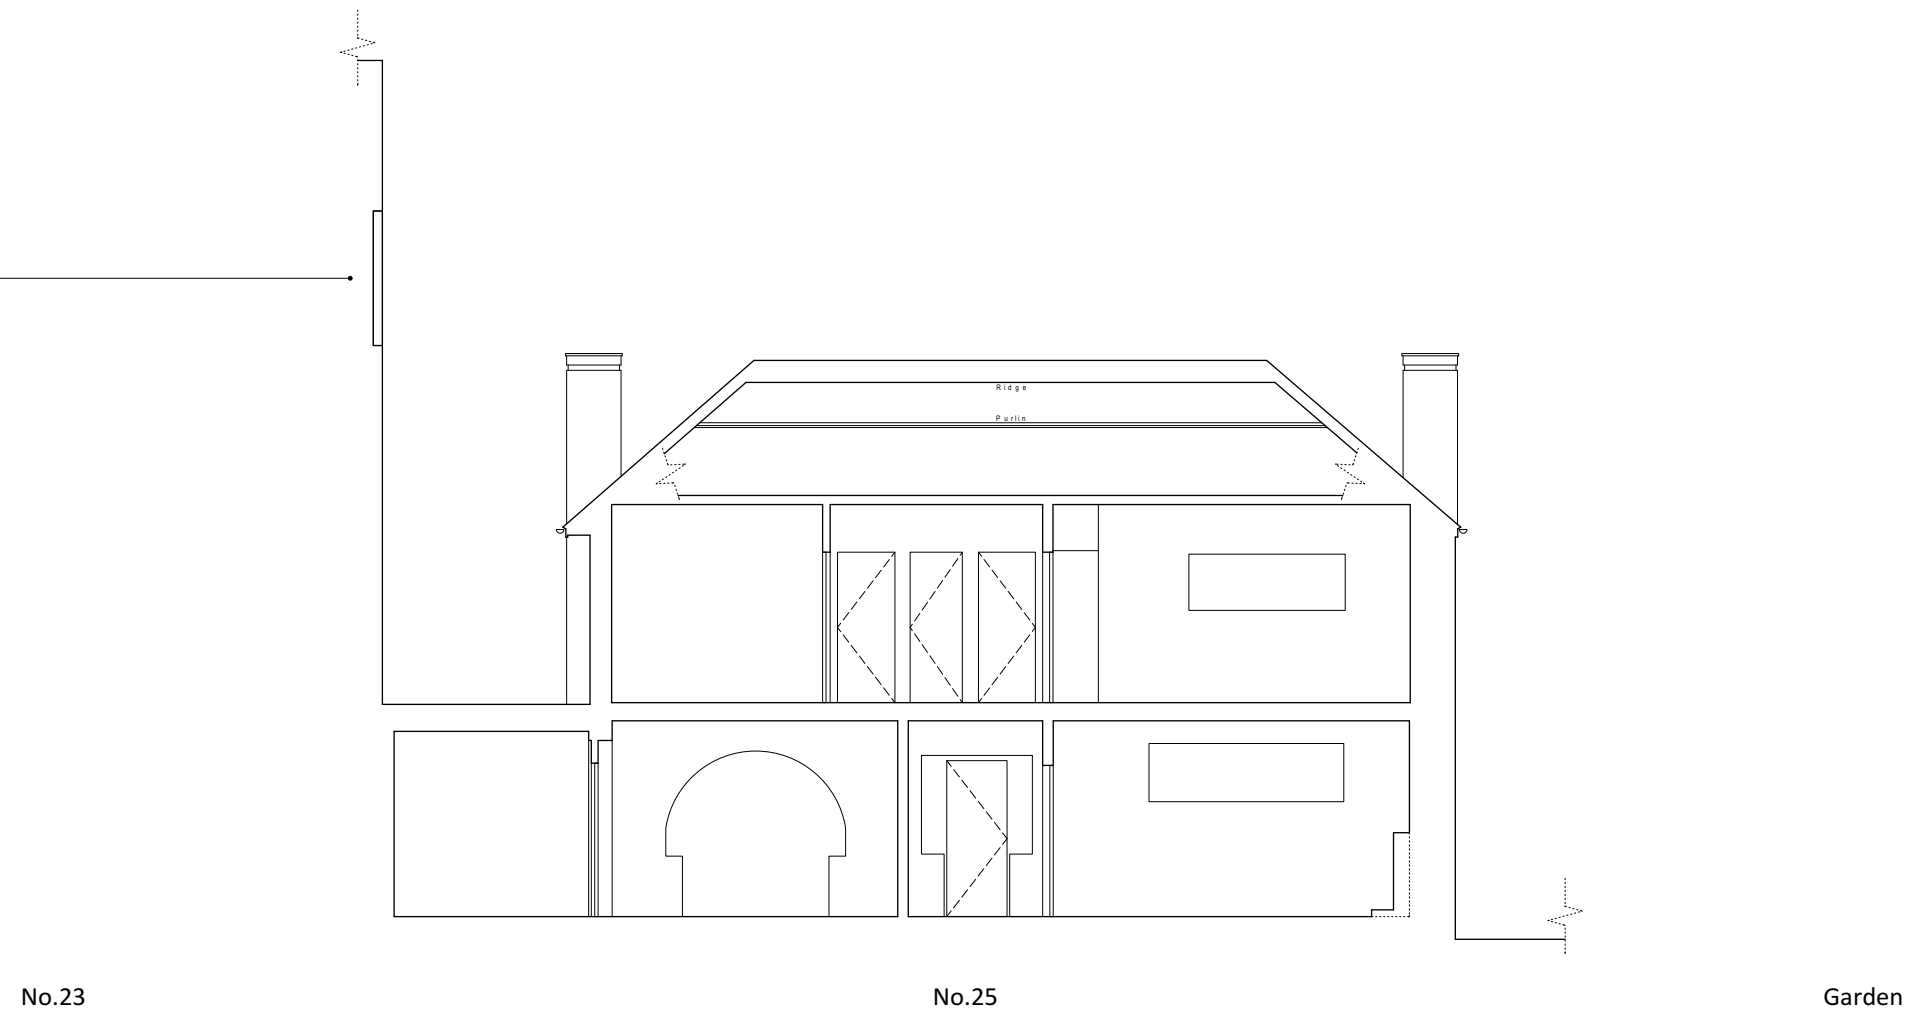

4 Existing Section BB
Scale: 1:100

