



Location plan  
Scale 1:50


EXISTING

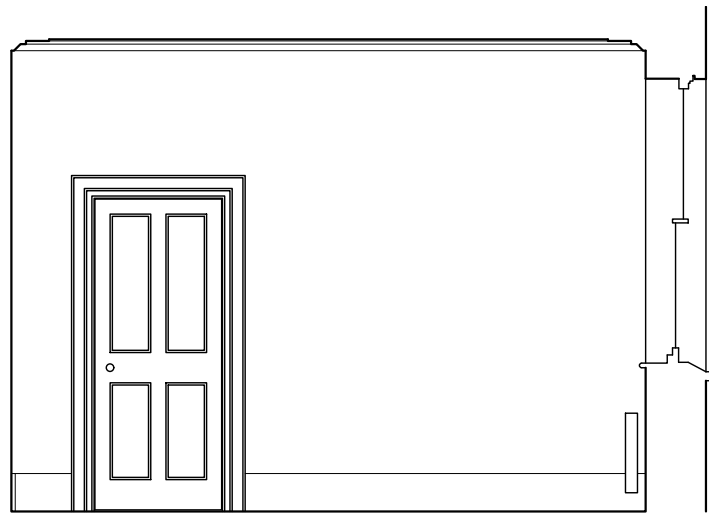


Elevation A

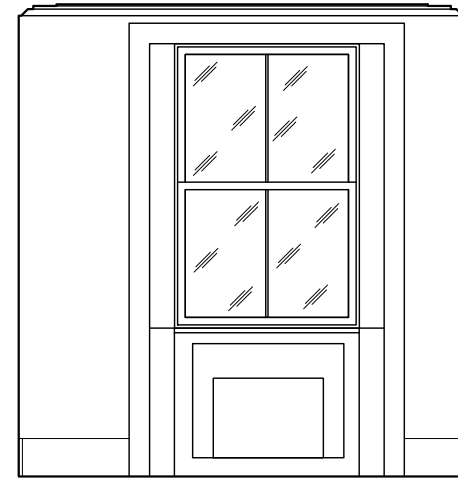

Elevation B

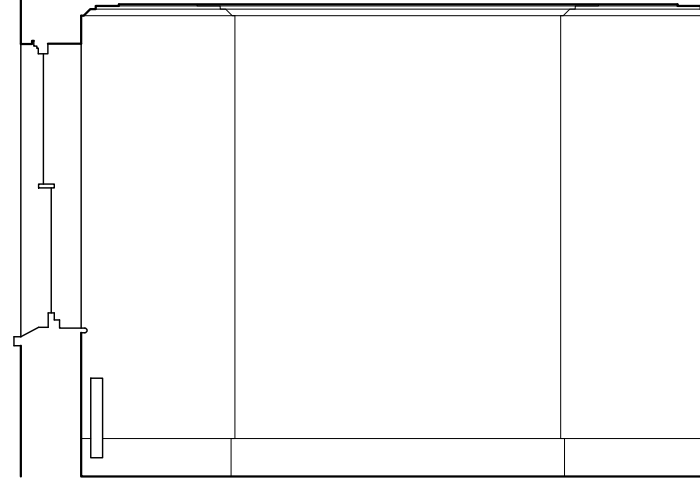


Elevation C  
PROPOSED

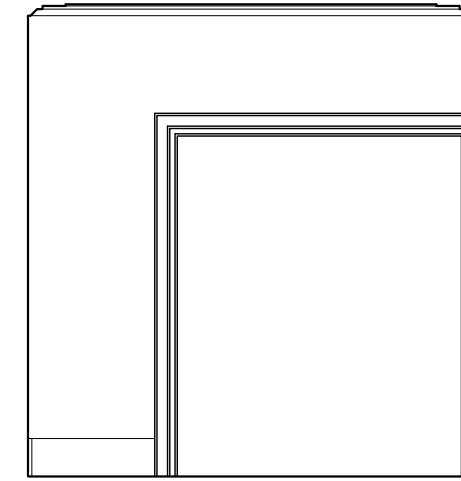


Elevation D




Elevation A - no change

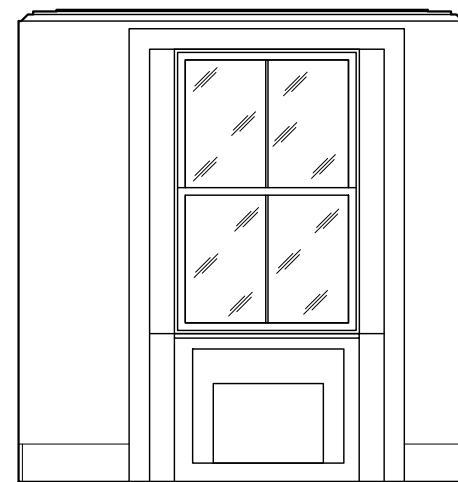

Elevation B - no change

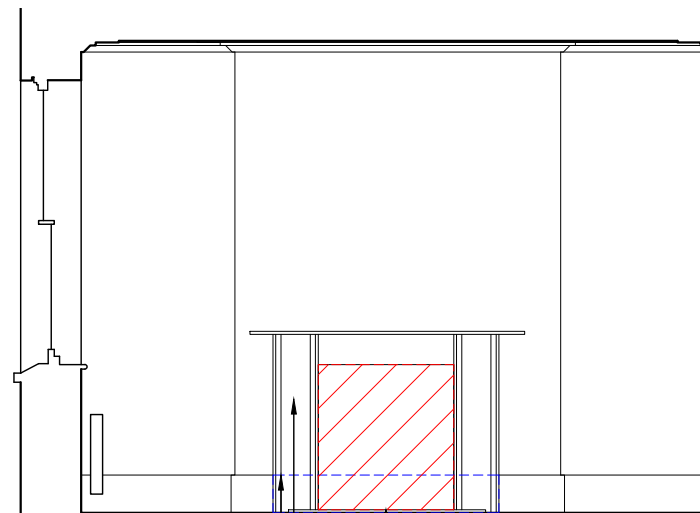


Elevation C

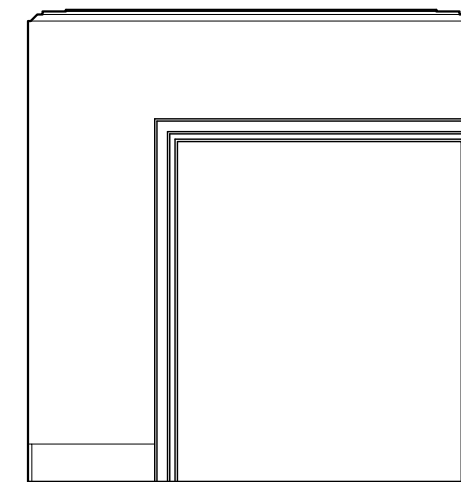

Elevation D - no change

- Key
- Existing Walls
  - Demolition
  - Strip Out
  - Proposed Partition
  - Proposed Masonry

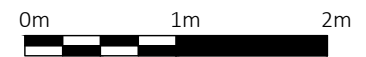

Revision	Date	Drawn	Checked	Notes

**GRAPHENE ARCHITECTS**

34 Gloucester Rod  
Richmond  
TW9 3BU

020 7158 0840  
info@graphenearchitects.co.uk  
www.graphenearchitects.co.uk

Project  
40 Richmond Hill  
Richmond TW10 6QX

Drawing  
Internal Elevations Ground Floor  
Dining/Library

Scale	Date
1:25 @A1	22.08.2021
Drawing No	Revision
2217 410	1st

Re-form opening in existing fireplace  
New fireplace surround to match existing  
Existing skirting trimmed to suit new fireplace opening