



Location plan  
Scale 1:50


EXISTING

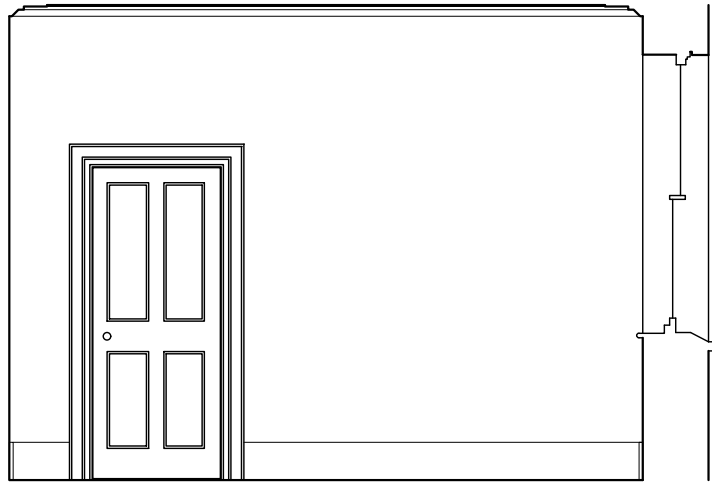


Elevation A

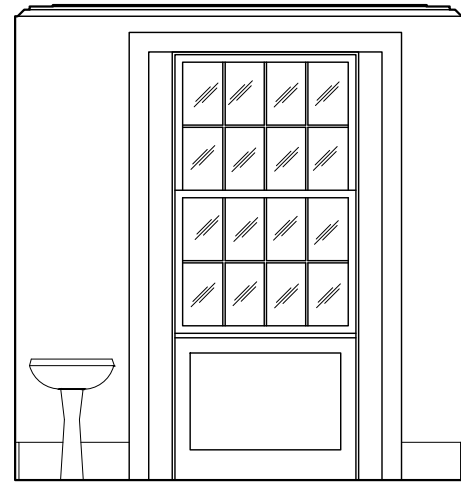


Elevation B

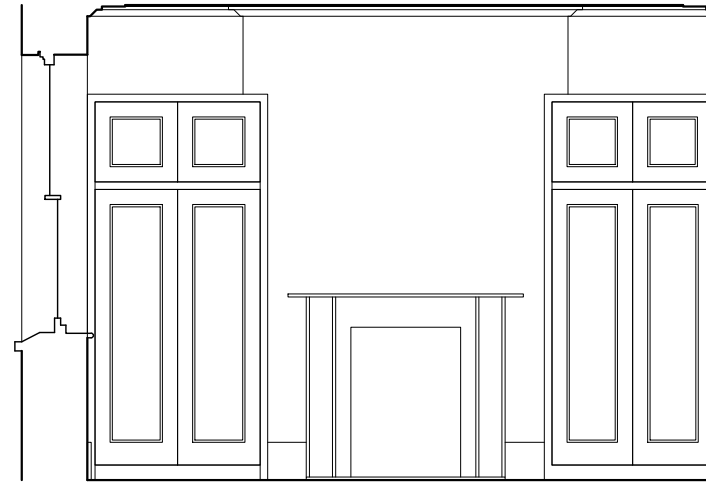


Elevation C

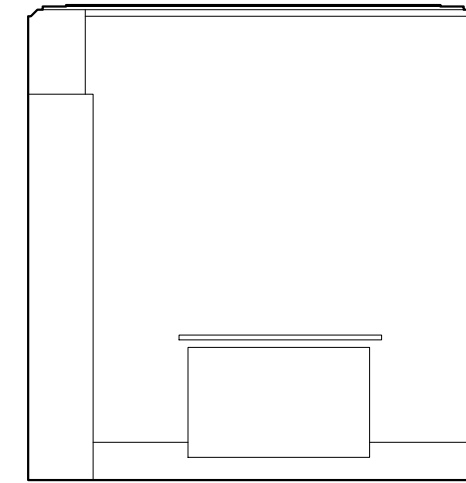


Elevation D

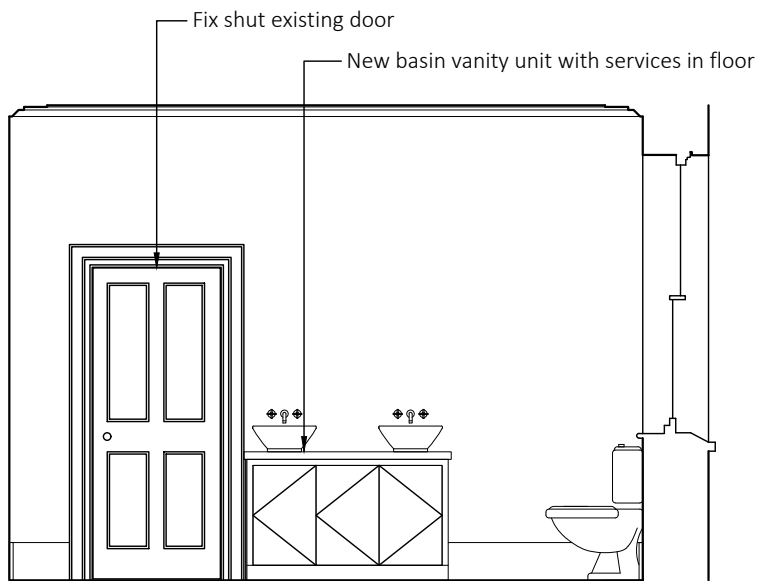


Elevation A

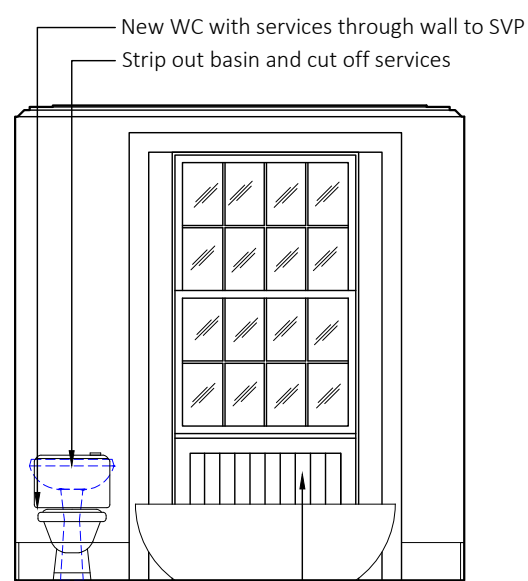

Elevation B

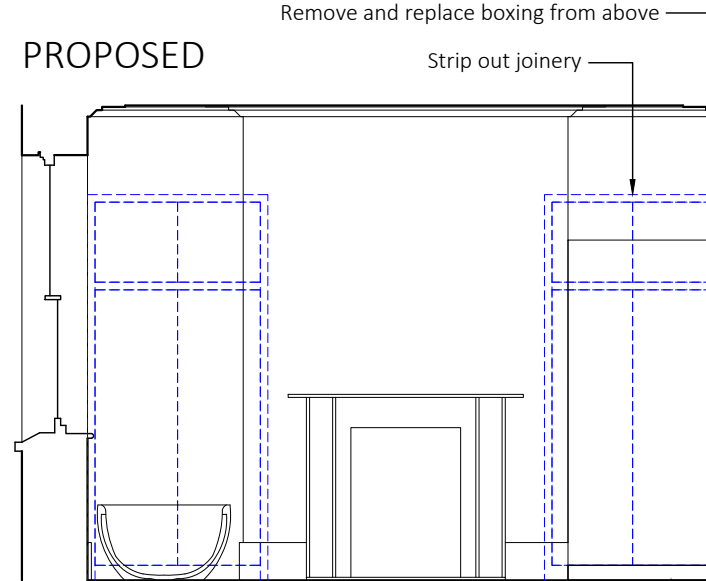

Elevation C

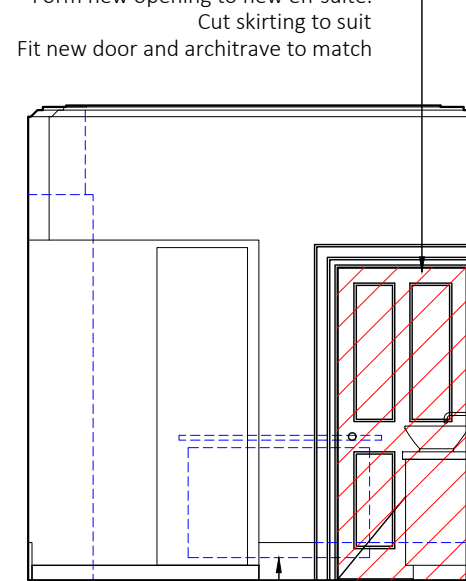

Elevation D

Radiator below window


Shower tray

Remove radiator and shelf above

PROPOSED

Form new opening to new en-suite.  
Cut skirting to suit  
Fit new door and architrave to match

- Key
- Existing Walls
  - Demolition
  - Strip Out
  - Proposed Partition
  - Proposed Masonry

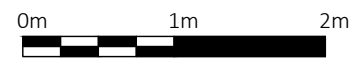

Revision Date Drawn Checked Notes

**GRAPHENE**  
ARCHITECTS

34 Gloucester Rod Richmond TW9 3BU 020 7158 0840  
info@graphenearchitects.co.uk www.graphenearchitects.co.uk

Project  
40 Richmond Hill  
Richmond TW10 6QX  
Drawing  
Internal Elevations First Floor  
Bedroom 2/En-suite

Scale 1:25 @A1 Date 22.08.2021

Drawing No 2217 421 Revision 1st