



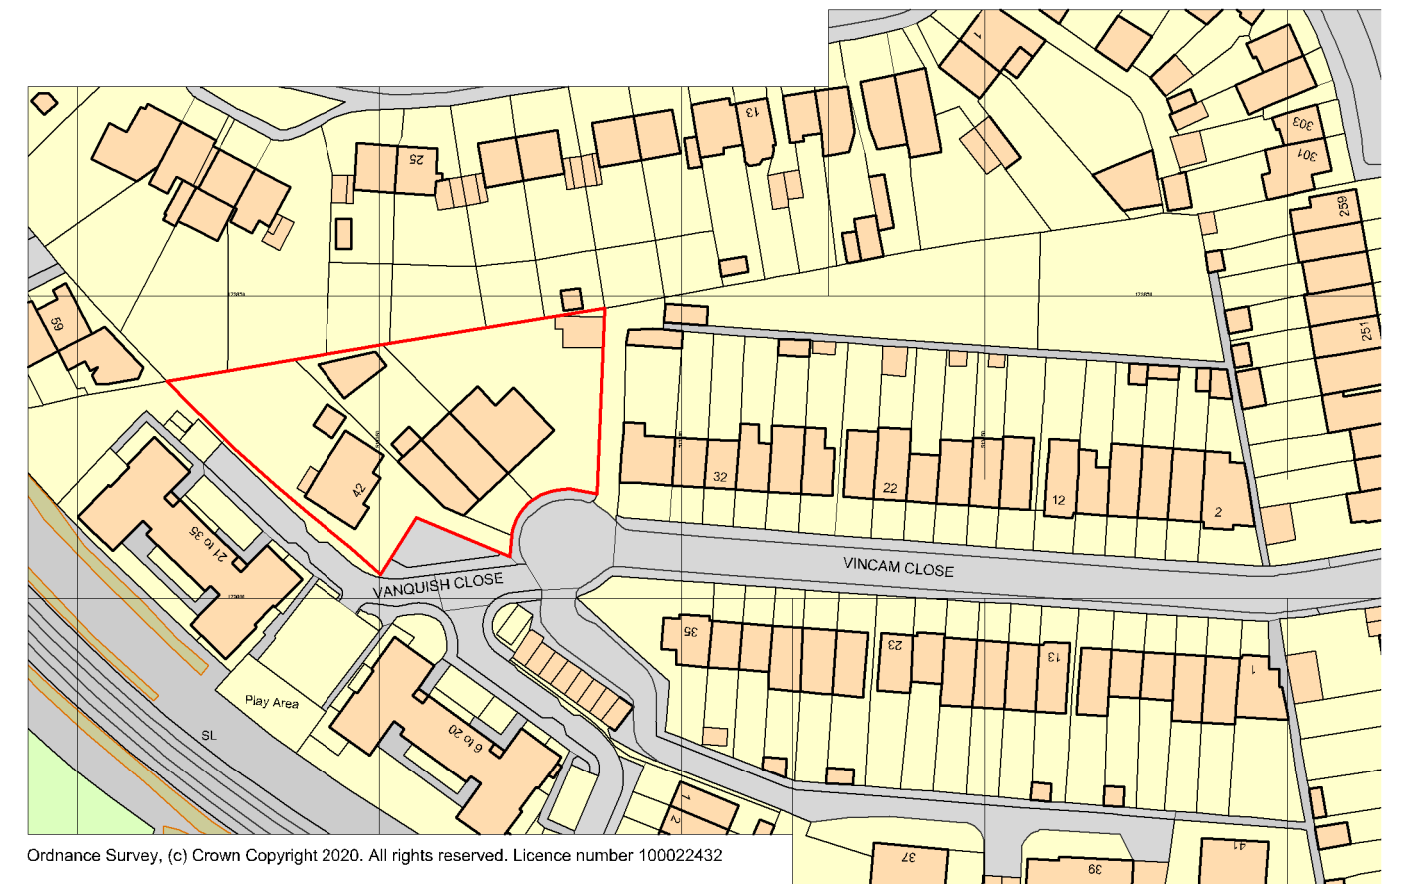


BLOCK PLAN 1:500 @ A2

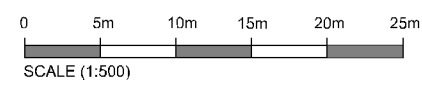

Ordnance Survey, (c) Crown Copyright 2020. All rights reserved. Licence number 100022432

BLOCK PLAN 1:1250

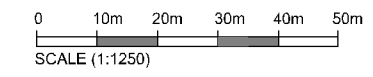

PROPOSED DEVELOPMENT

**38-42 VINCAM CLOSE
TWICKENHAM
TW2 7AB**

LOCATION AND BLOCK PLAN

Tim Snow Architects

9A High Street, Brightlingsea
Colchester, Essex CO7 0AE
tel: +44 (0)1206 308300
info@timsnowarchitects.co.uk

Scale **1:1250 & 1:500 @ A2**
Date **AUGUST 2021**

Drawing No. **952/LOC A**

This drawing and design thereon is copyright and shall not be reproduced without written consent