
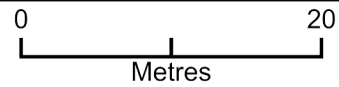


35 Tennyson Avenue TW1 4QX - Block Plan

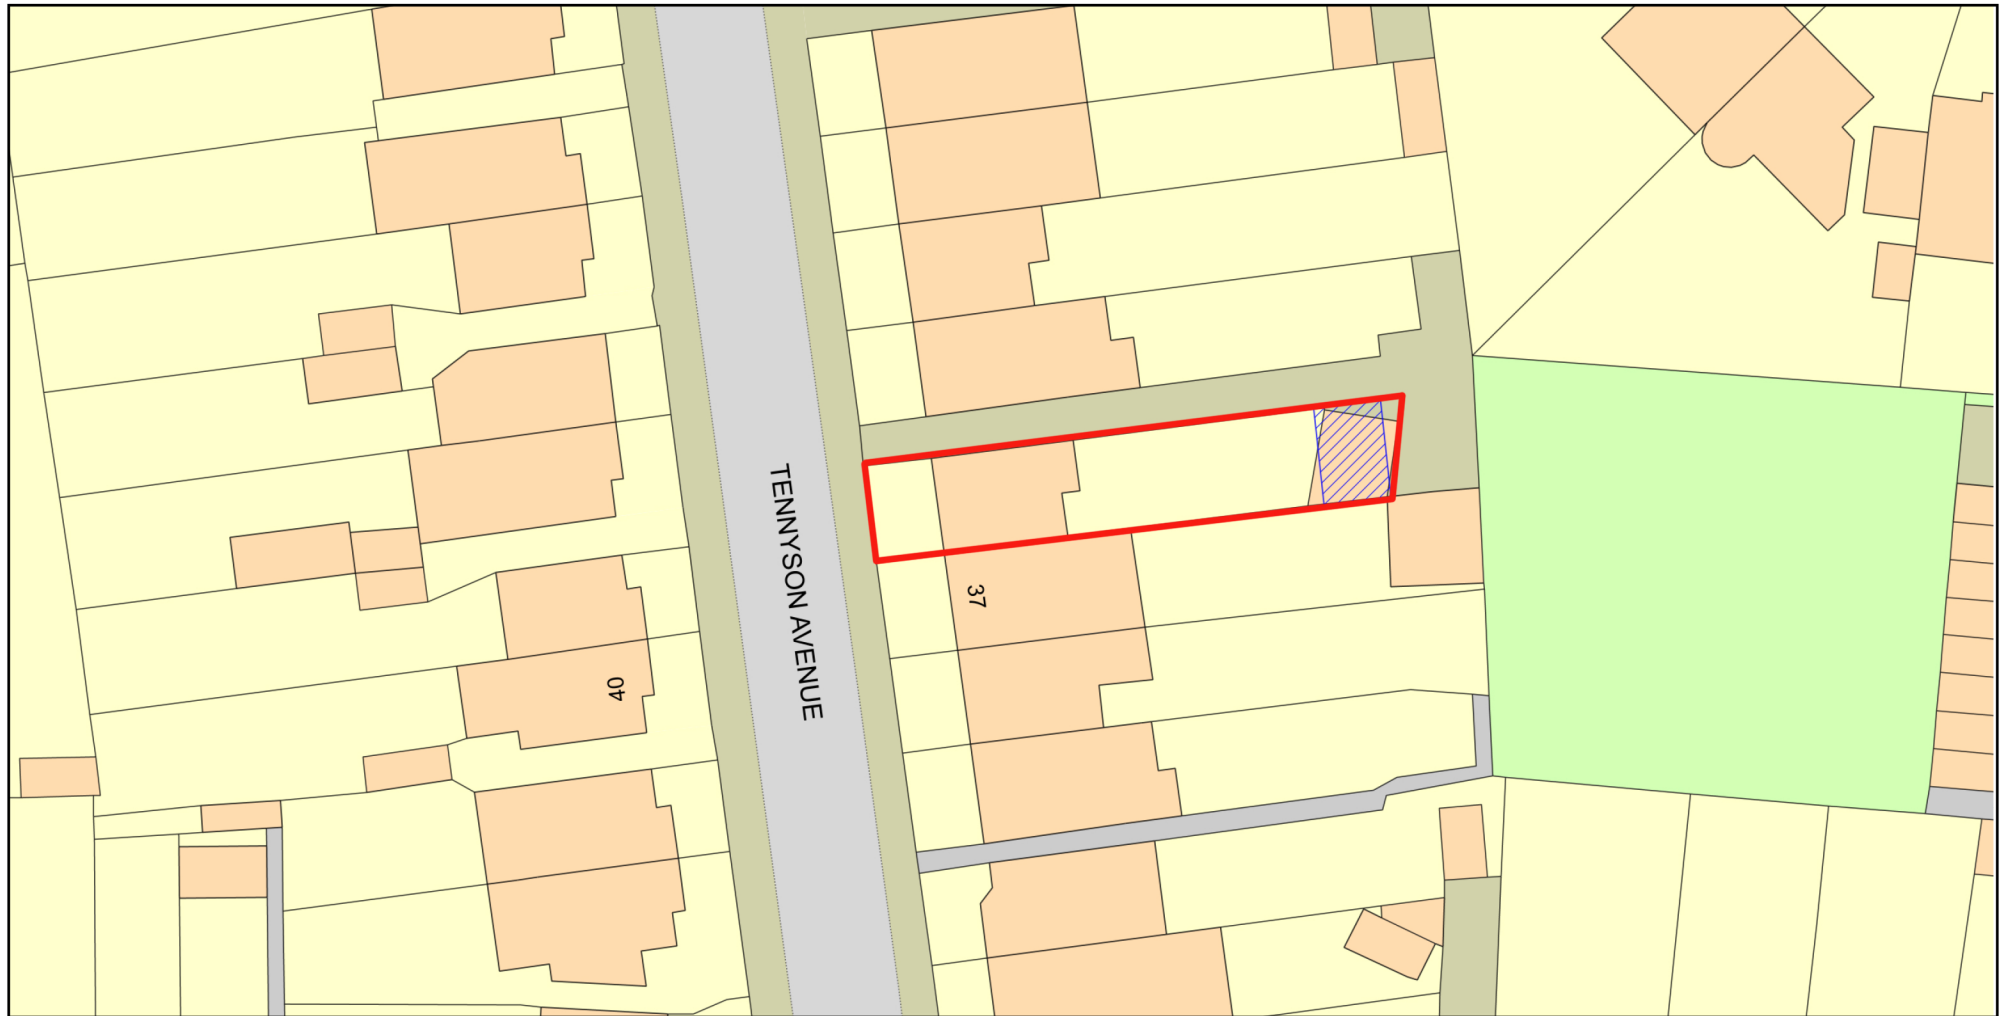

Plan Produced for: Mark Allred

Date Produced: 03 Aug 2021

Plan Reference Number: TQRQM21215172337088

Scale: 1:500 @ A4

Red indicates property boundary
Blue indicates proposed outbuilding

