
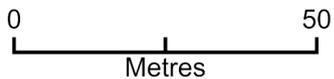


35 Tennyson Avenue TW1 4QX - Location Plan

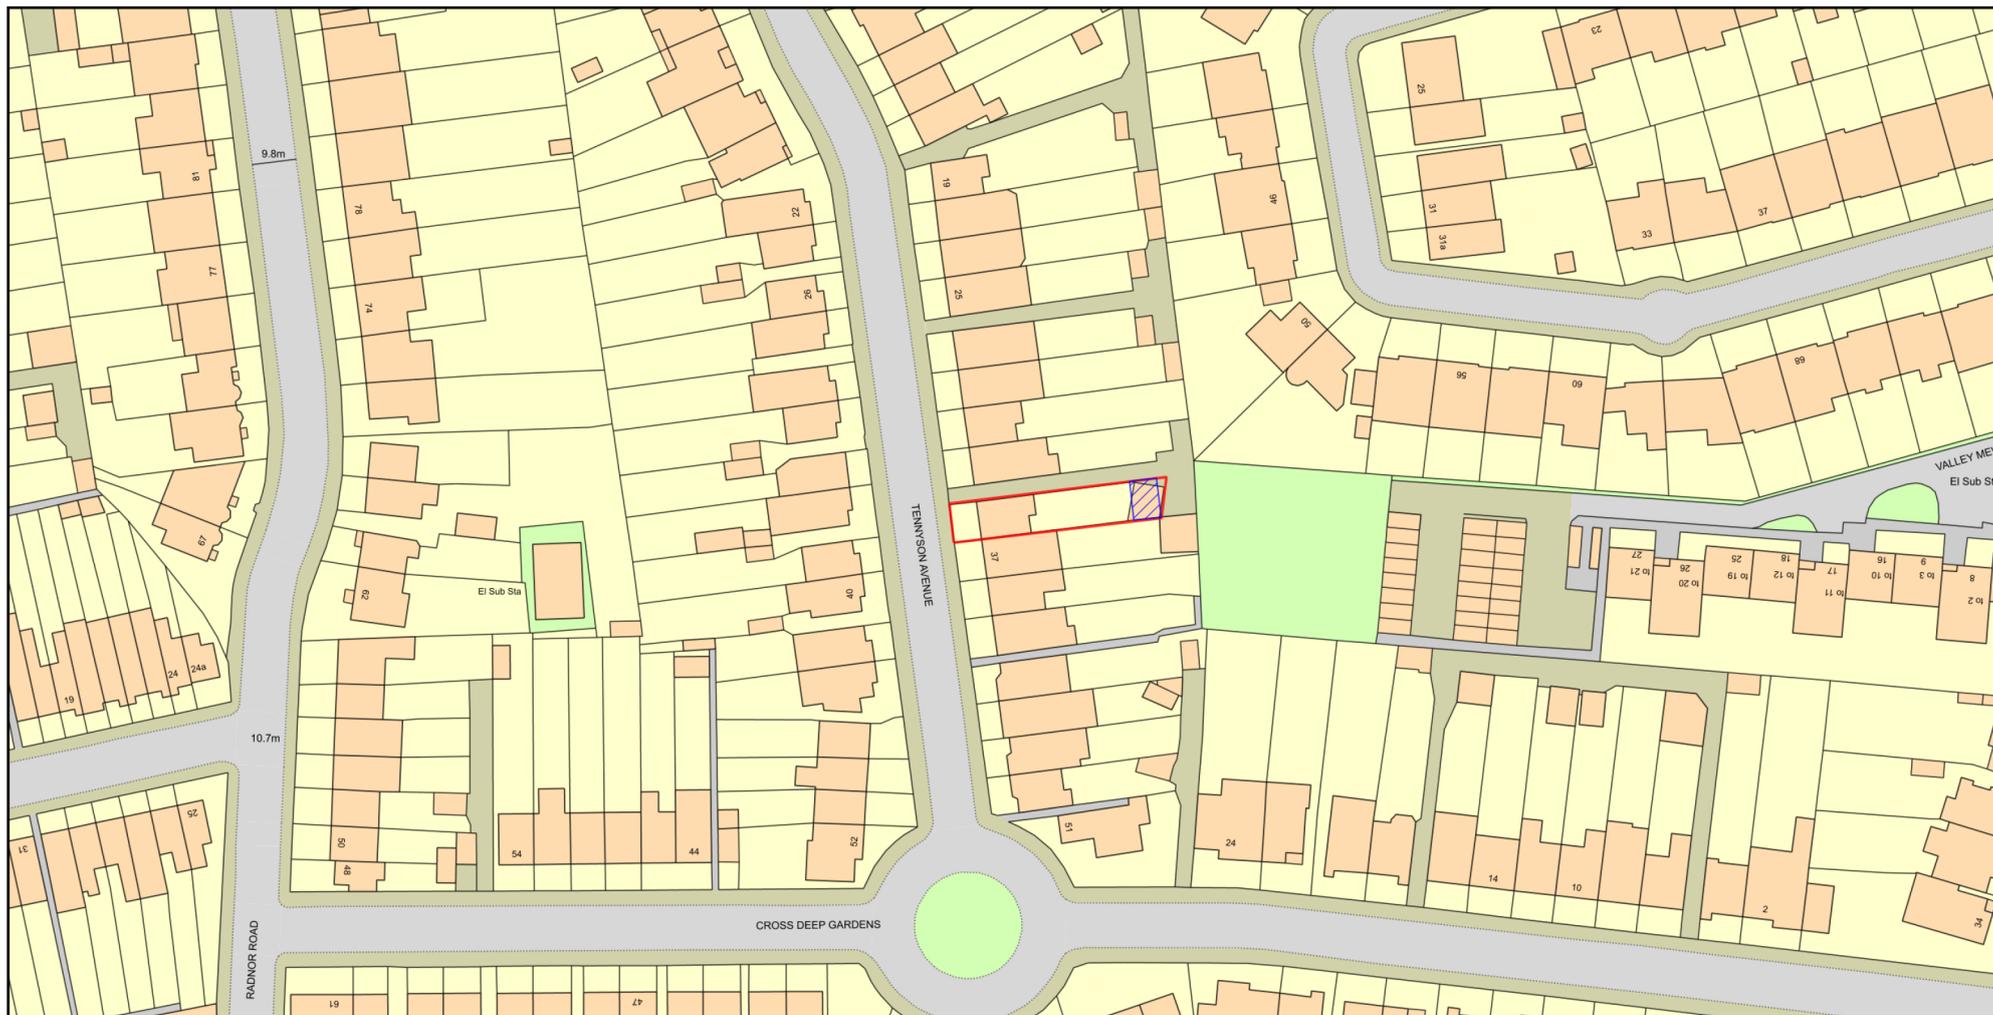

Plan Produced for: Mark Allred

Date Produced: 03 Aug 2021

Plan Reference Number: TQRQM21215175035123

Scale: 1:1250 @ A4

© Crown copyright and database rights 2021 OS 100042766

Red indicates property boundary
Blue indicates proposed outbuilding

