





Site Location Plan  
Scale 1:1250 @ A3

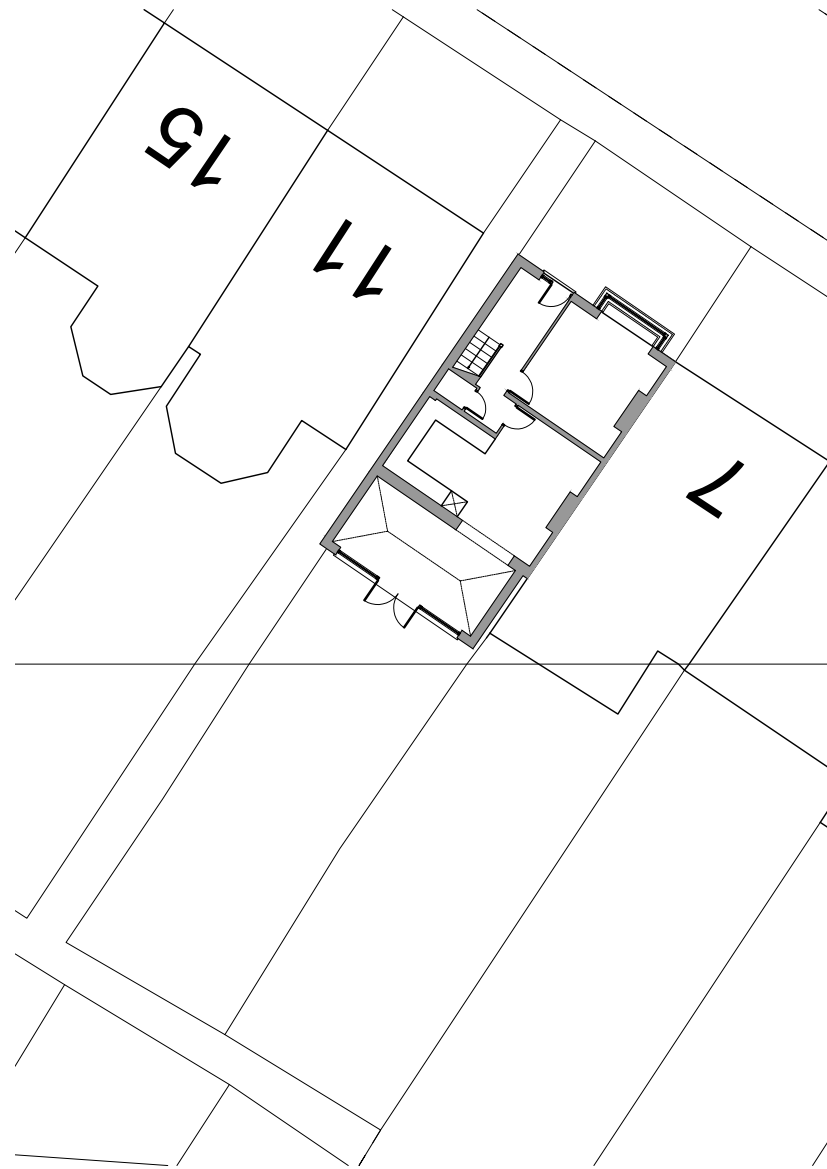

Existing Block Plan  
Scale 1:250 @ A3

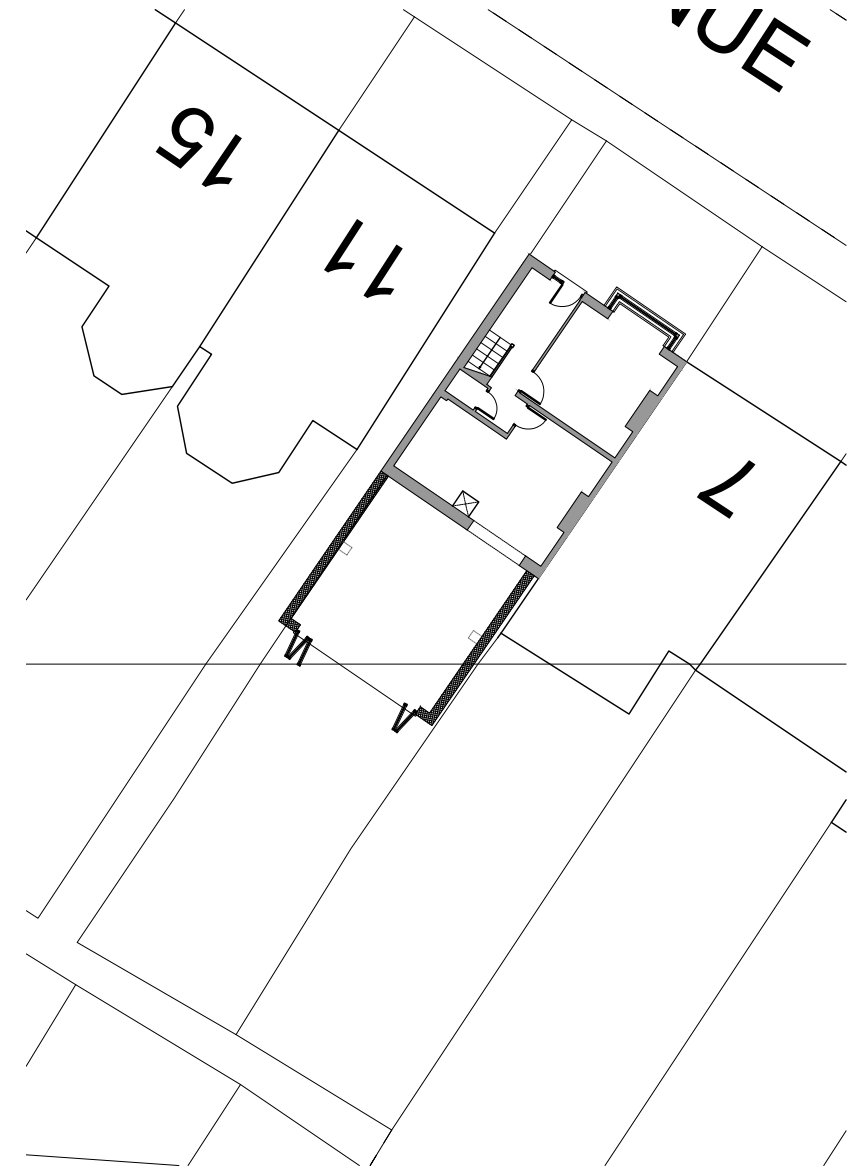

Proposed Block Plan  
Scale 1:250 @ A3

Issued For  
**PLANNING**

General Notes:  
THIS DRAWING HAS BEEN PREPARED BY MICHAEL EALES ARCHITECTS AND THE DATA CONTAINED HEREIN MAY BE USED OR REPRODUCED ONLY WITH ME APPROVAL.

Rev.	Description	Date	Signed	Checked

--	--

Scale	Date	Drawn by	Checked by
1:1250@A3	02.03.21	ME	ME
Drawing Title			
Site Location Plan			
Project			
9 Leconfield Avenue London, SW13 0LD			

 <p>Ground Floor, KAO Park Two, London Road, Harlow, CM17 9NA T - 07764 496 345 E-info@me-architects.co.uk</p>		
Project no.	Drawing no.	Revision
17 / 0327	000	01