



PROPOSED SECTION AA

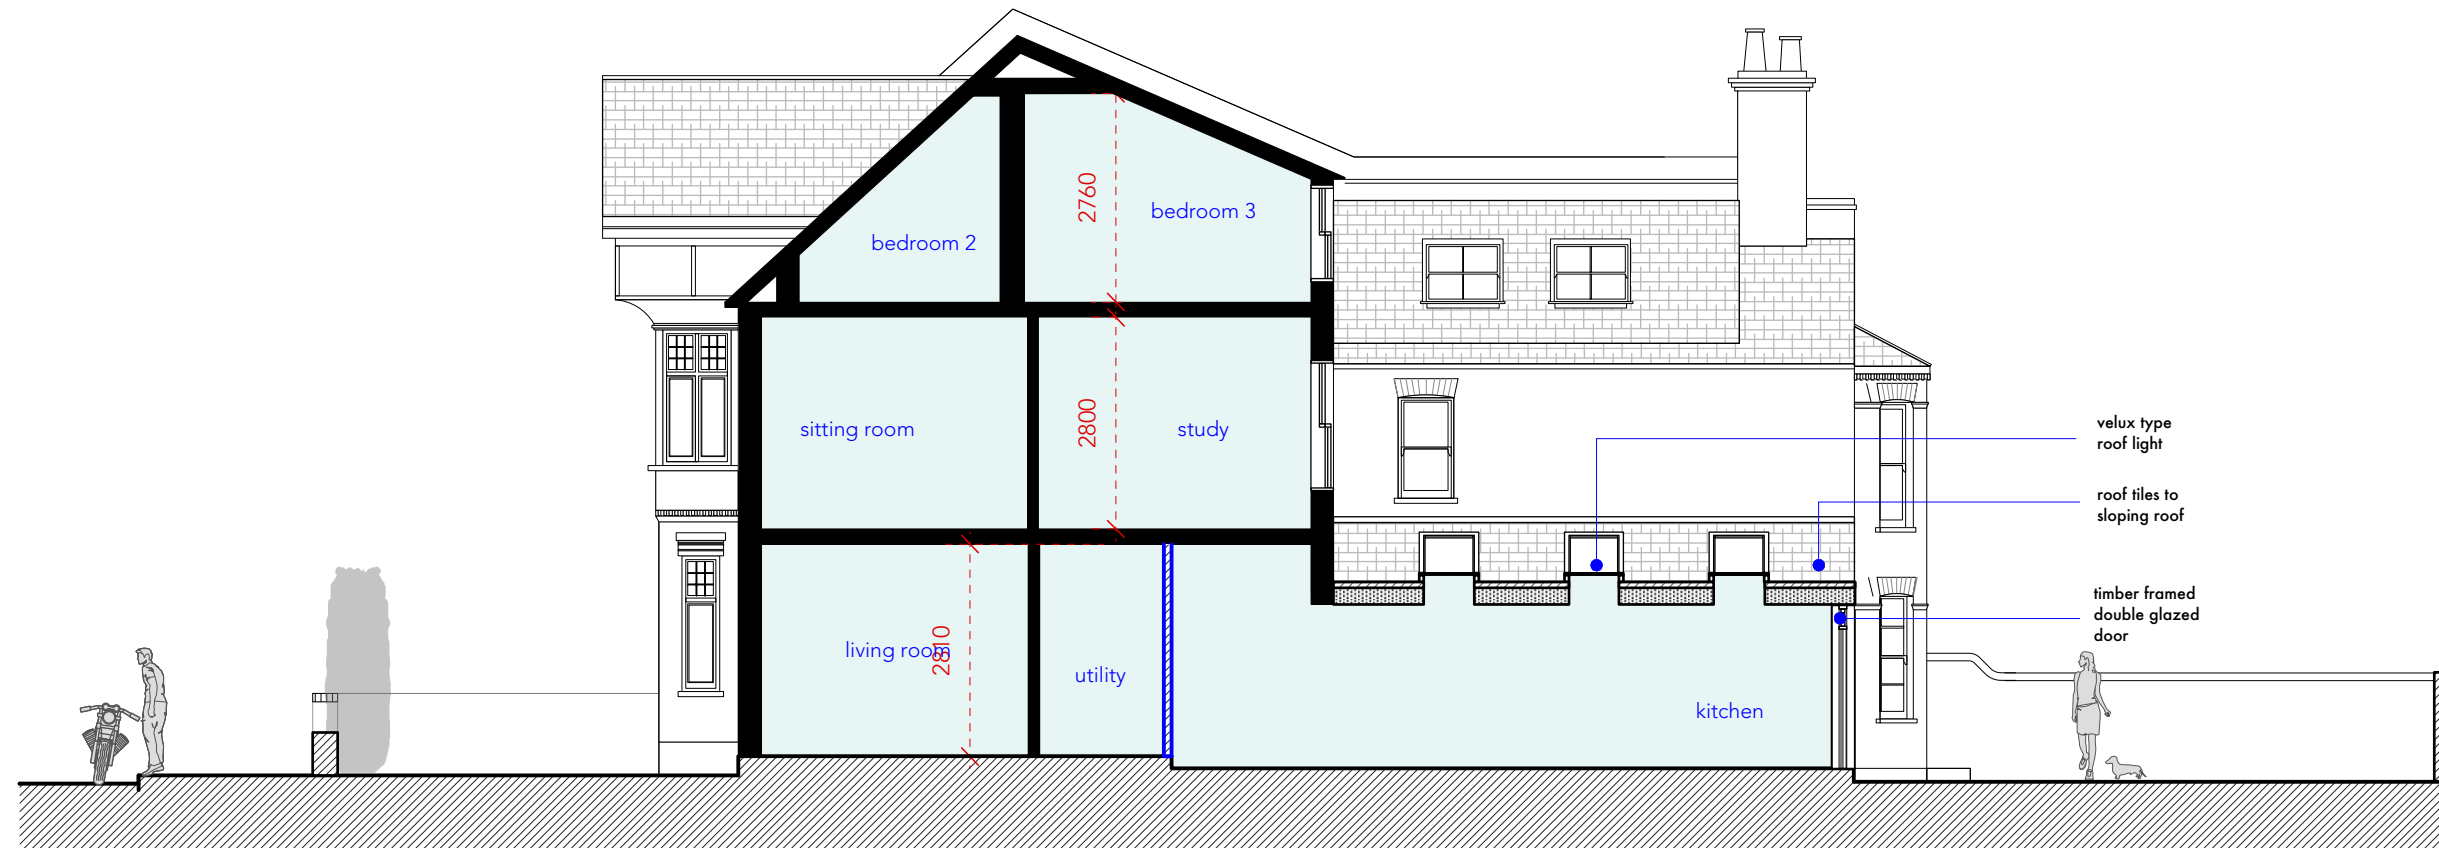

PROPOSED SECTION BB

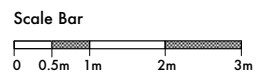

<small>WRITTEN DIMENSIONS ONLY TO BE USED ALL DIMENSIONS ARE IN MILLIMETRES ALL DIMENSIONS TO BE VERIFIED ON SITE ANY INCONSISTENCIES TO BE REPORTED TO THE ARCHITECT IMMEDIATELY</small>	<b>Job No: 7347</b> <small>FOR PLANNING PURPOSES ONLY</small>	<b>p-ad</b> <small>192D Campden Hill Road, Notting Hill Gate, London, W8 7TH</small>	<small>t: 0208-4590172 e: ben@pelicanad.co.uk</small>		
	76 Station Road London SW13 0LS	Title BB	<b>Proposed Sections AA &amp; BB</b>		
	Drawn by BB	Scale 1:100 @A3	Number 7347/ PL-10		Rev