

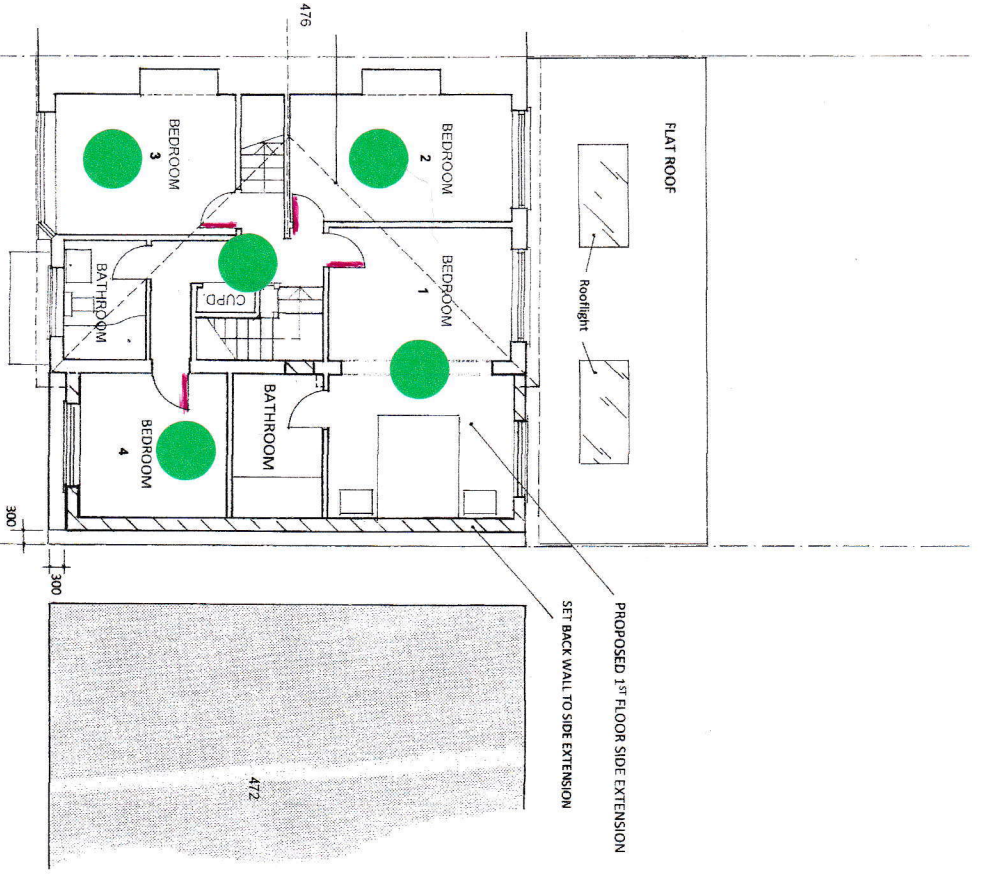


This drawing is not for use in construction

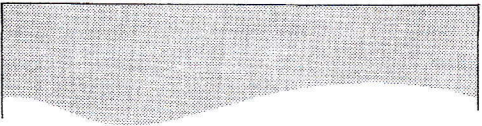

SMOKE DETECTOR

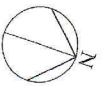

PATRICK ETWEIN DipArch RIBA FRSA 40 WESTHOLM LONDON NW11 6JH 07957 370435 020 8455 8953 etweinp@gmail.com		CODE F/STA	DWG NO. 03
474 STAINES ROAD TWICKENHAM TW2 5JD ALTERATIONS AND EXTENSIONS		REV 1	
FIRE STRATEGY PLAN		SCALE 1:100	
Do not scale from this drawing. This drawing is the copyright of Patrick Etwein SCALE BAR 		DATE AUG 2021	
		STATUS PLANNING	