



SECTION THROUGH ON LINE A A

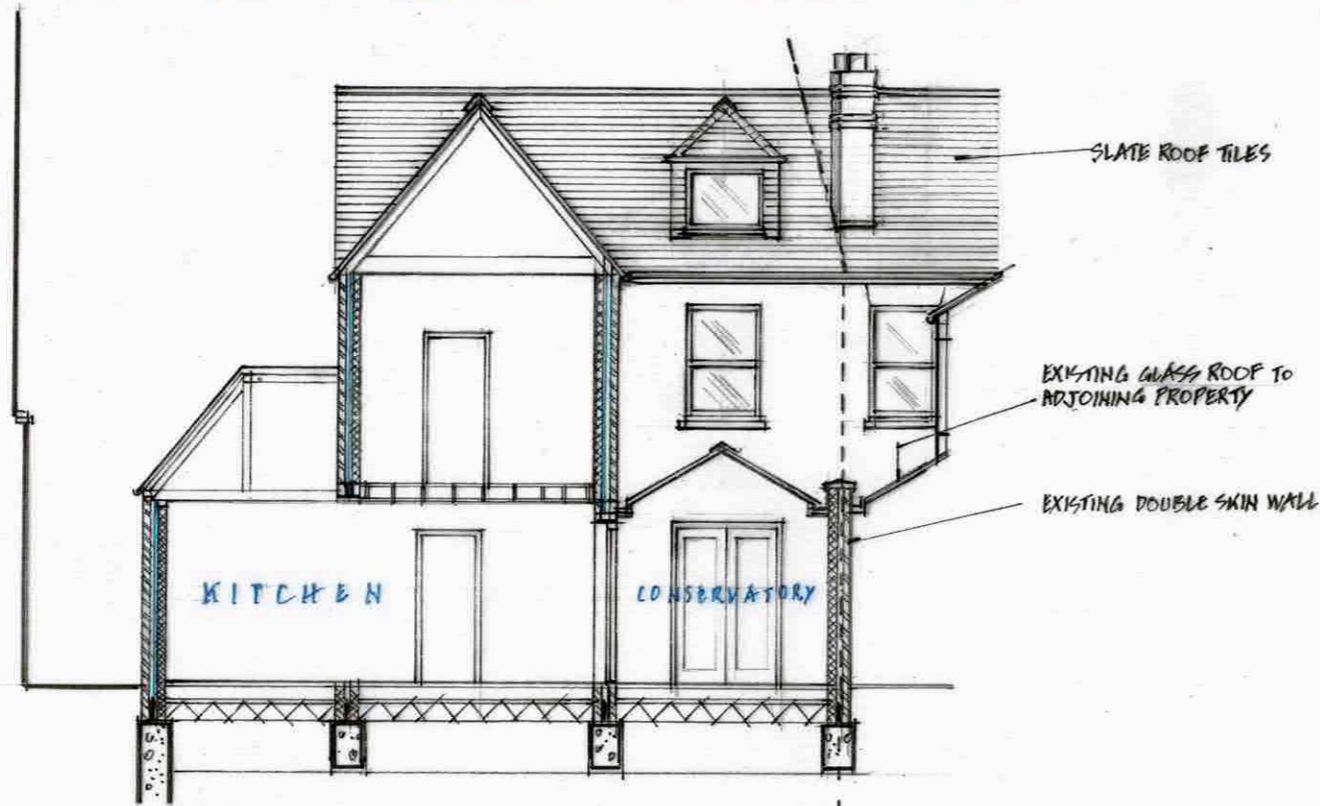

SECTION THROUGH REAR

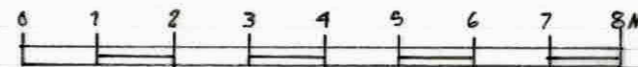

GENERAL NOTES

Third angle projection.
 All setting out must be checked on site.
 All levels must be checked on site.
 This drawing must be read in conjunction with the relevant specification clauses.

Do not scale. Do not use as a template.

All dimensions and specifications must be verified on site before any work is put in hand.
 Any discrepancies must be notified in writing to Project Design.
 © Copyright of this drawing is reserved by Project Design and is issued on the condition that it is not copied or disclosed to any third party either wholly or in part without the consent in writing of Project Design.
 All dimensions in millimetres.

AMENDMENTS:

No:	Date:	Drawn:



PROJECT DESIGN

135 Gunnersbury Avenue · London W3 8LE
 Tel: 020 8992 3744 · Fax: 020 8992 0683

DRAWN: A.V.

SCALE: 1:100

DATE: DECEMBER 2020

TITLE:
 7A MAY ROAD
 TWICKENHAM
 TW2 6QW

DESCRIPTION:
 SECTIONS THROUGH
 STRUCTURE
 AS EXISTING

JOB NO: 0928/20

DRAWING NO: 05