


SECTION THROUGH DN LINE A A



SECTION THROUGH REAR

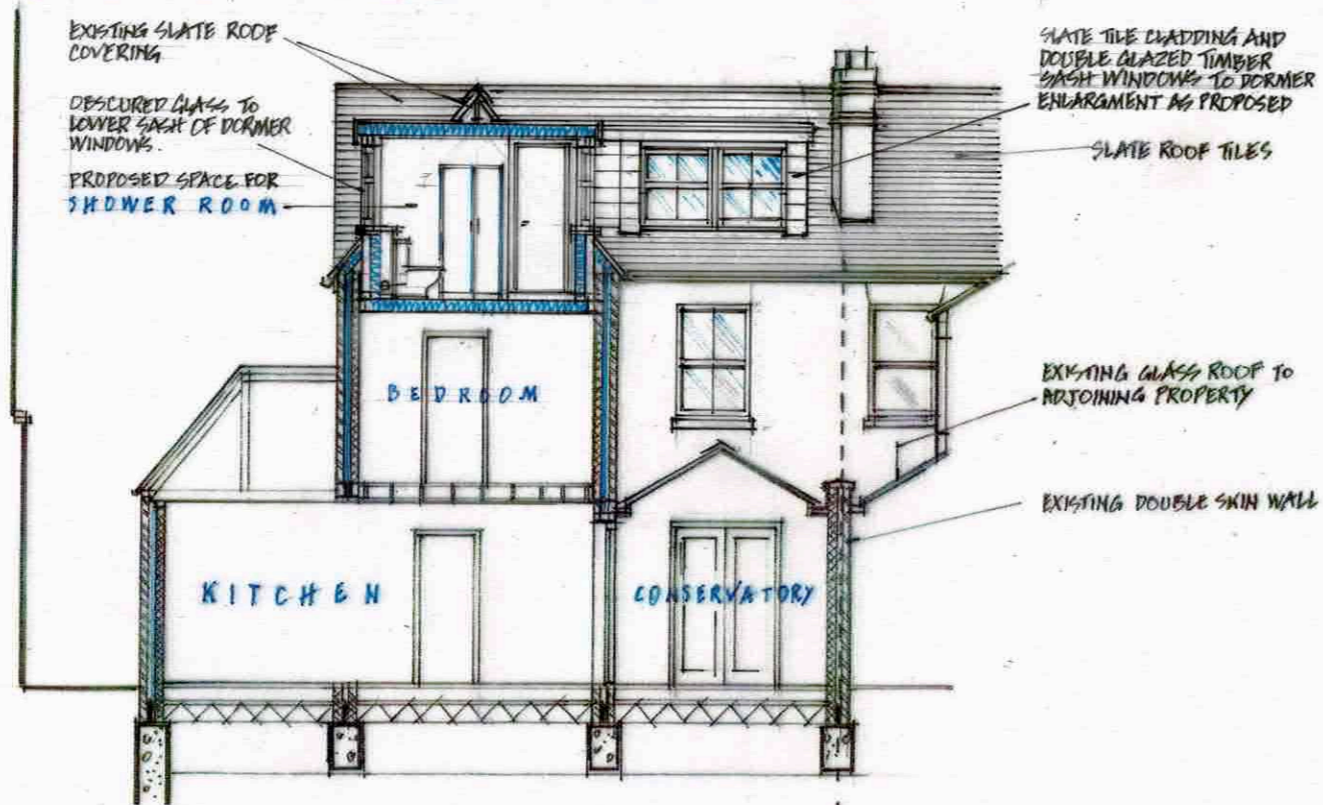

GENERAL NOTES

Third angle projection.
 All setting out must be checked on site.
 All levels must be checked on site.
 This drawing must be read in conjunction with the relevant specification clauses.

Do not scale. Do not use as a template.

All dimensions and specifications must be verified on site before any work is put in hand.
 Any discrepancies must be referred in writing to Project Design.
 © Copyright of this drawing is reserved by Project Design and is issued on the condition that it is not copied or distributed to any third party either wholly or in part without the consent in writing of Project Design.
 All dimensions in millimetres.

AMENDMENTS:

No.	Date:	Drawn:



PROJECT DESIGN

135 Gunpowder Square - London W1 8LH
 Tel: 020 8992 3744 Fax: 020 8992 0683

DRAWN: A.V.

SCALE: 1:100

DATE: SEPTEMBER 2021

TITLE:

7A MAY ROAD
 TWICKENHAM
 TW2 6QW

DESCRIPTION:

SECTIONS THROUGH
 STRUCTURE
 AS PROPOSED

JOB NO: 0428/10

DRAWING NO: 1A/L