



Conservation Type
Dark Grey Skylights

Missing Side
Chimney reinstated


Missing Dog Tooth
reinstated

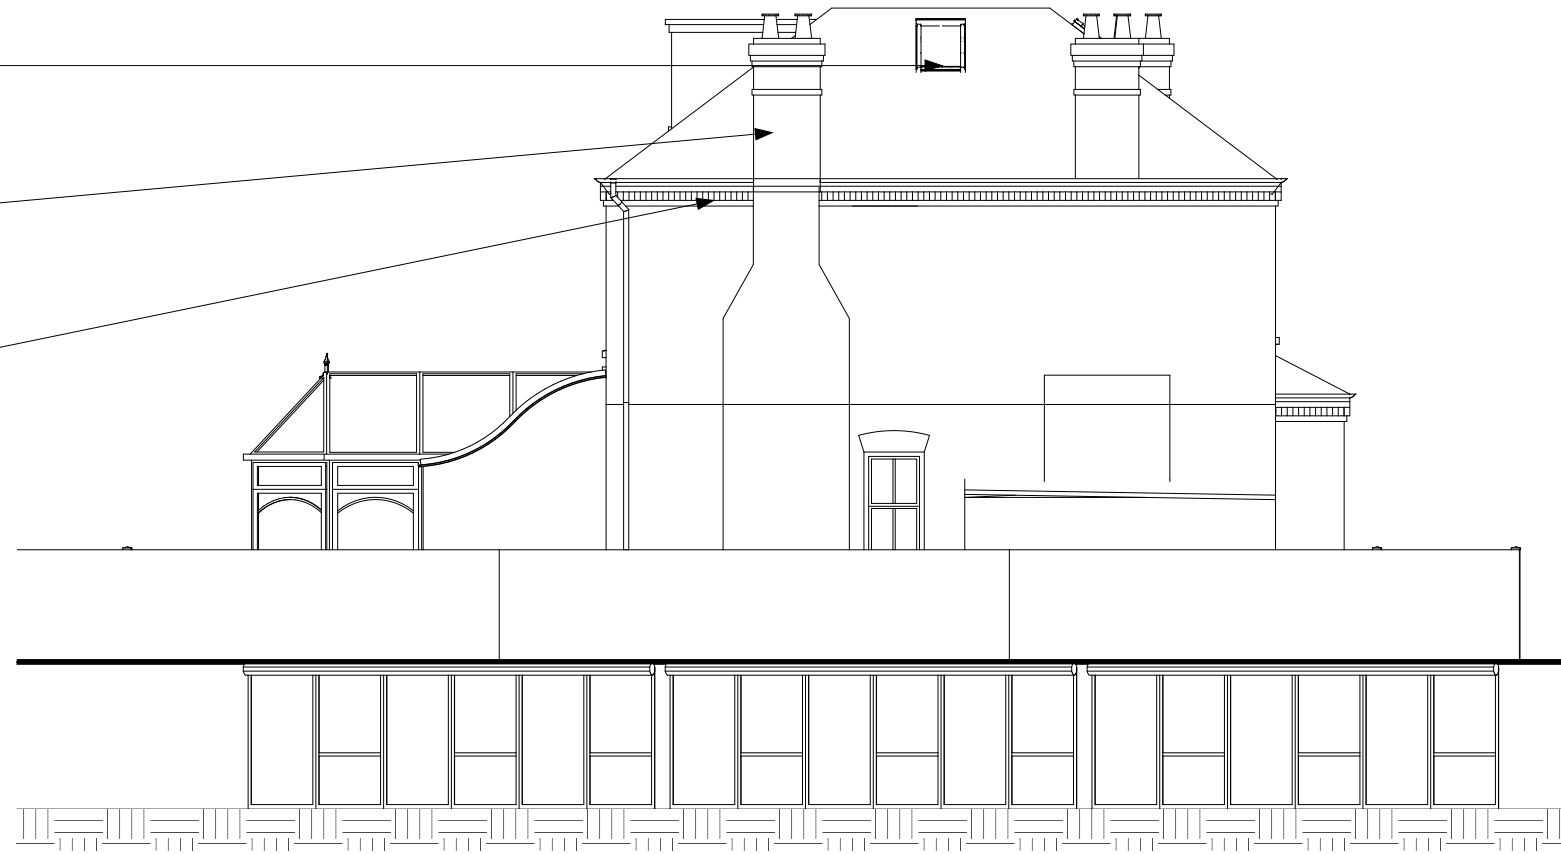


3-PROPOSED SIDE ELEVATION
Scale 1:100@A3

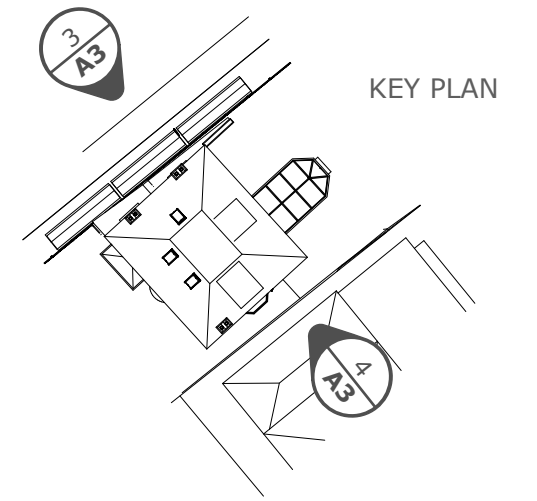

KEY PLAN

	
www.angelocampagna.com info@angelocampagna.com	
ADDRESS: FAIR LAWN, ORMOND AVENUE, RICHMOND, TW10 6TN	JOB No 383
	DRAWING N. 017
CLIENT: Mr P. Wood	REVISION: F2
DRAWING TITLE: Proposed Elevations	
SCALE: 1:50/1:100 @ A3	
STATUS: PLANNING	
REVISIONS: F/2.8.21/Roof amendment F2/3.9.21/rear dormer amends 0/date/info	
0/date/info	
0/date/info	
0/date/info	
0/date/info	

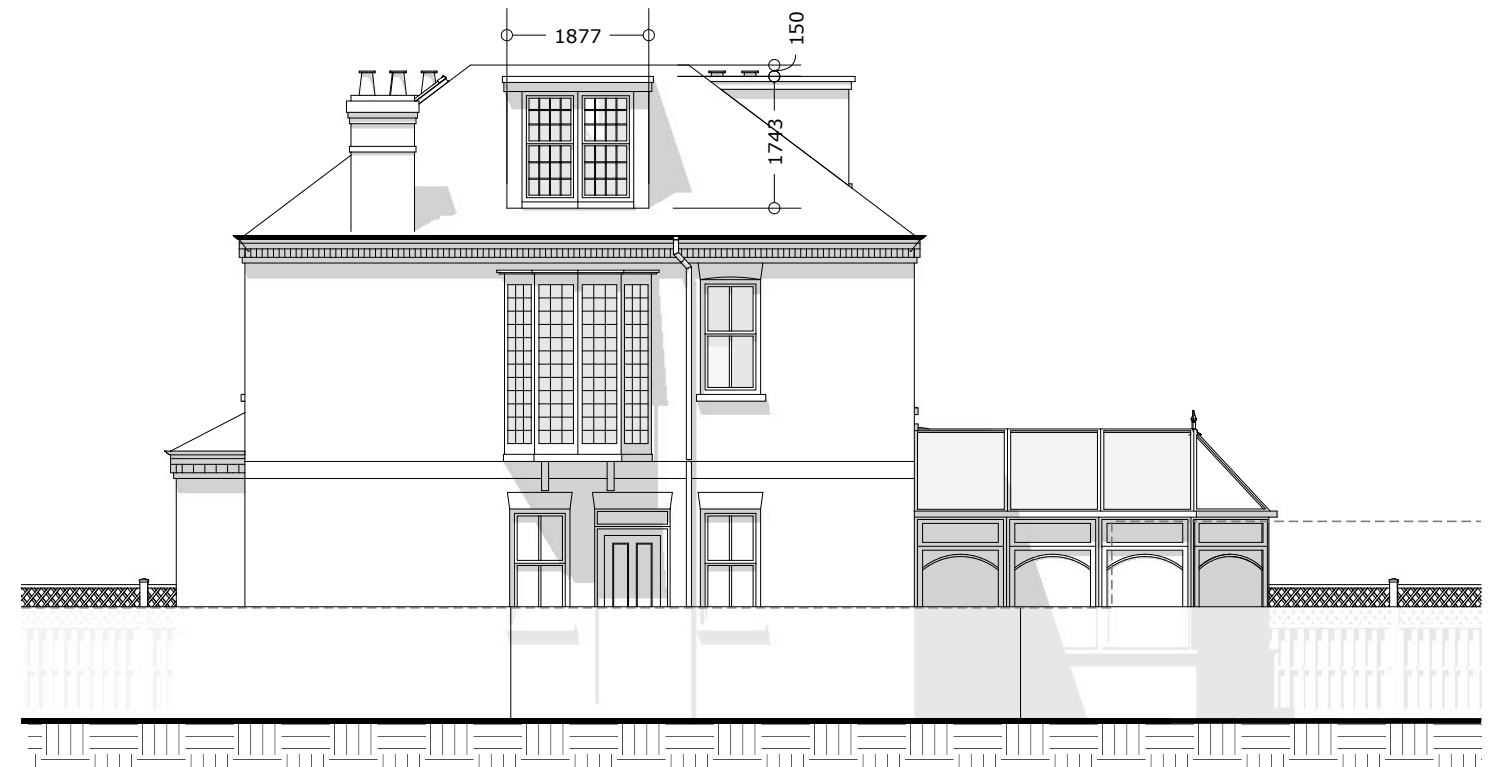

4-PROPOSED SIDE ELEVATION
Scale 1:100@A3

