



APPLICATION SITE
EDGED IN RED

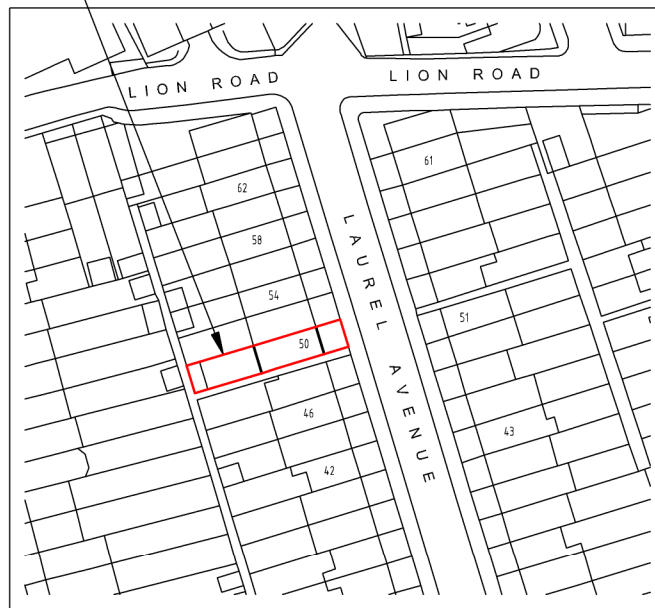



Ordnance Survey (c) Crown Copyright 2020. All rights reserved. Licence number 100053143

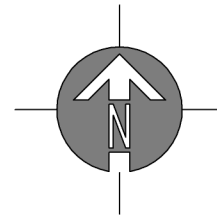

SITE LOCATION PLAN

SCALE 1:1250

© Copyright Dusek Ltd

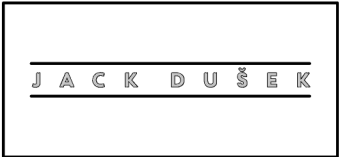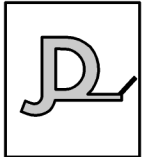drawing: SITE LOCATION PLAN	scale: 1 : 1250 A4	date: 14 / 09 / 21		
	drawing no: 545-P-2	drawn: SC		
project: 50 LAUREL AVENUE, TWICKENHAM, TW1 4JA	client: LUCY CALVERT & CHRIS TYAS			