
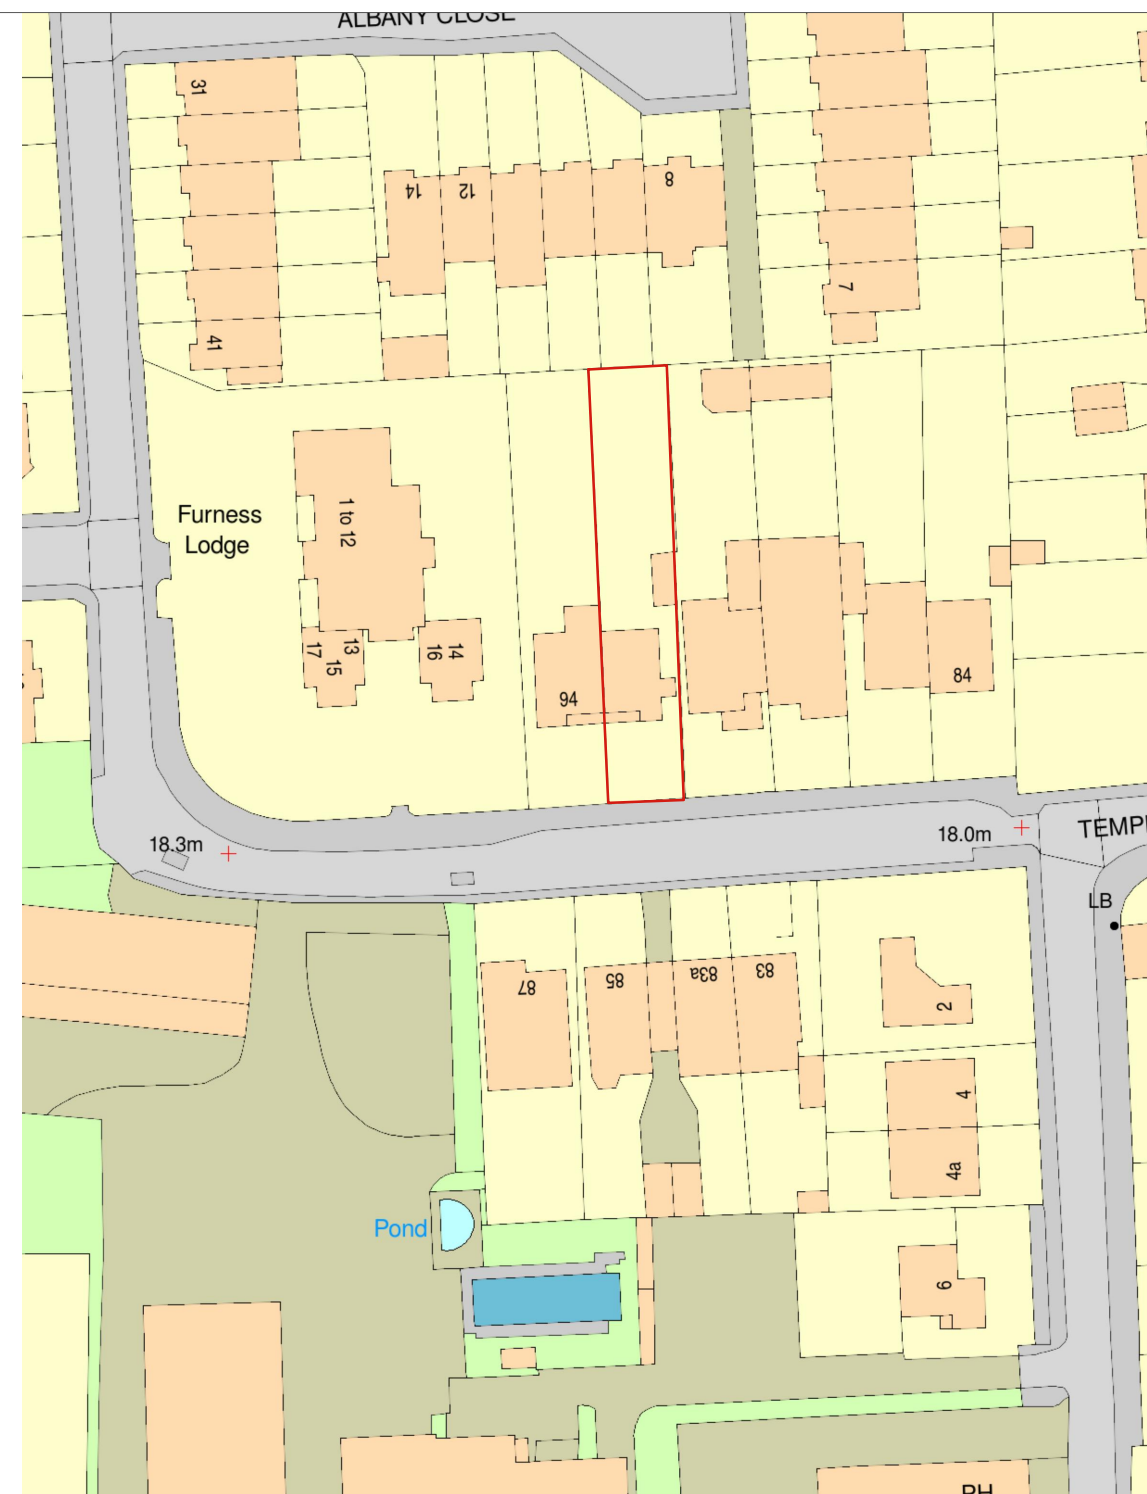


92. Temple Sheen Road, East Sheen, London, Richmond Upon Thames, SW14 7RR

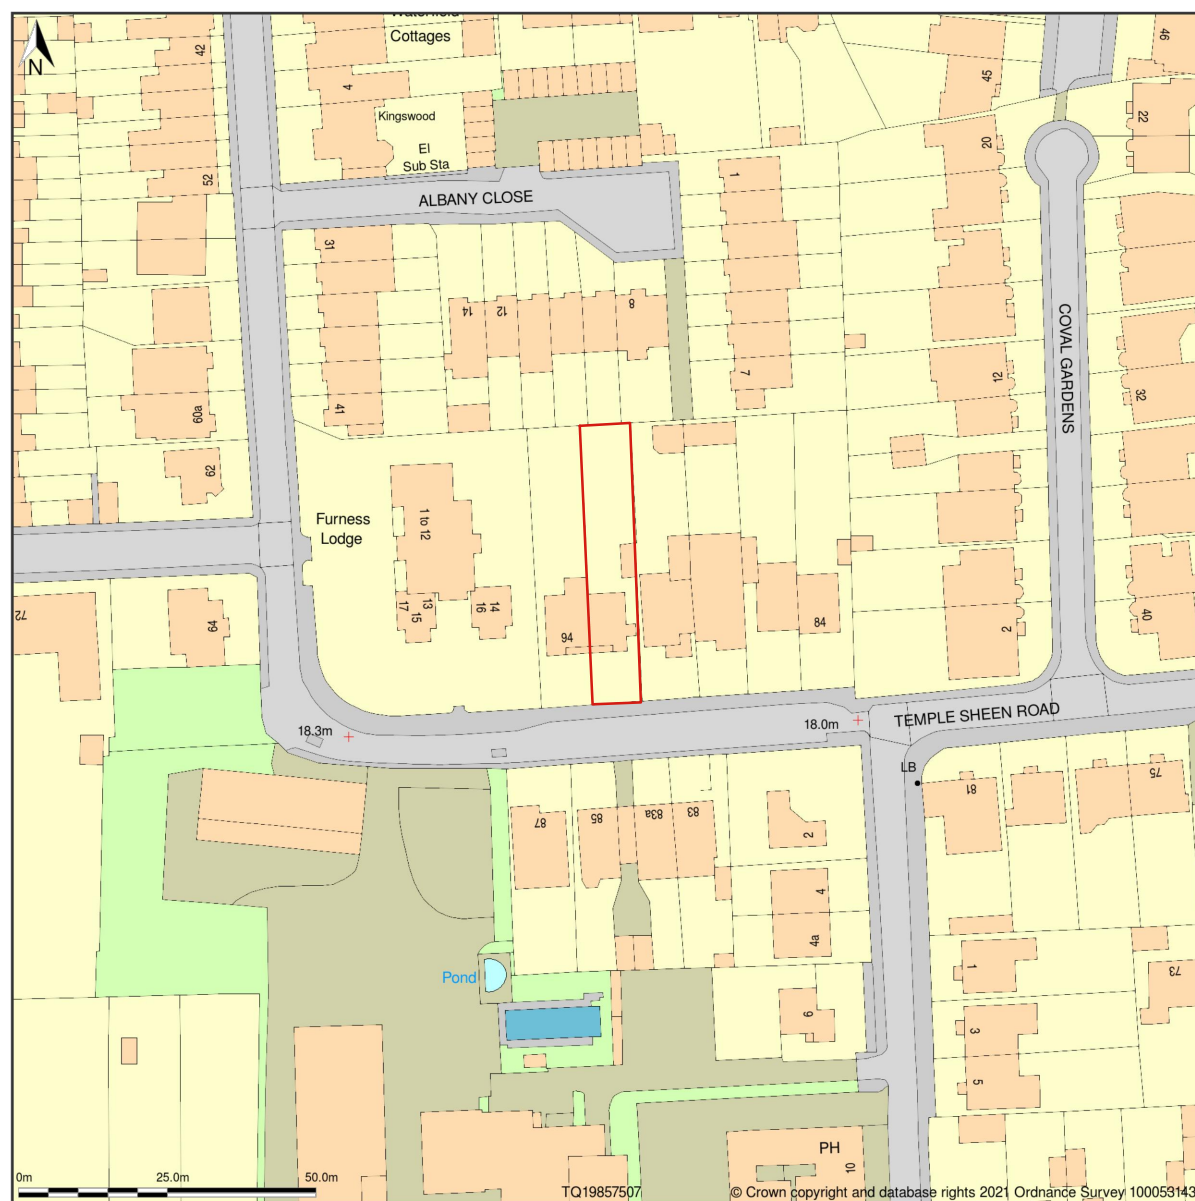

92 Temple Sheen Road LONDON SW14 7RR

MAGGIE TOY
Architectural Design

Client:
Nicola Ross

Date:
17/05/2021

92000.LOCATION MAP

Scale:
A3 1/1250

Project:
REAR AND LOFT EXT AND GARDEN SHED

Site Plan shows area bounded by: 519753.13, 174973.83 519953.13, 175173.83 (at a scale of 1:1250), OSGridRef: TQ19857507. The representation of a road, track or path is no evidence of a right of way. The representation of features as lines is no evidence of a property boundary.

Produced on 6th May 2021 from the Ordnance Survey National Geographic Database and incorporating surveyed revision available at this date. Reproduction in whole or part is prohibited without the prior permission of Ordnance Survey. © Crown copyright 2021. Supplied by www.buyaplan.co.uk a licensed Ordnance Survey partner (100053143). Unique plan reference: #00629343-C9738F

Ordnance Survey and the OS Symbol are registered trademarks of Ordnance Survey, the national mapping agency of Great Britain. Buy A Plan logo, pdf design and the www.buyaplan.co.uk website are Copyright © Pass Inc Ltd 2021