

Section B1


Second Floor +5.846

First Floor +2.941

Ground Floor +0.00


Outline of existing retained cellar walls and floor below entrance hall

No. 24 Party Wall

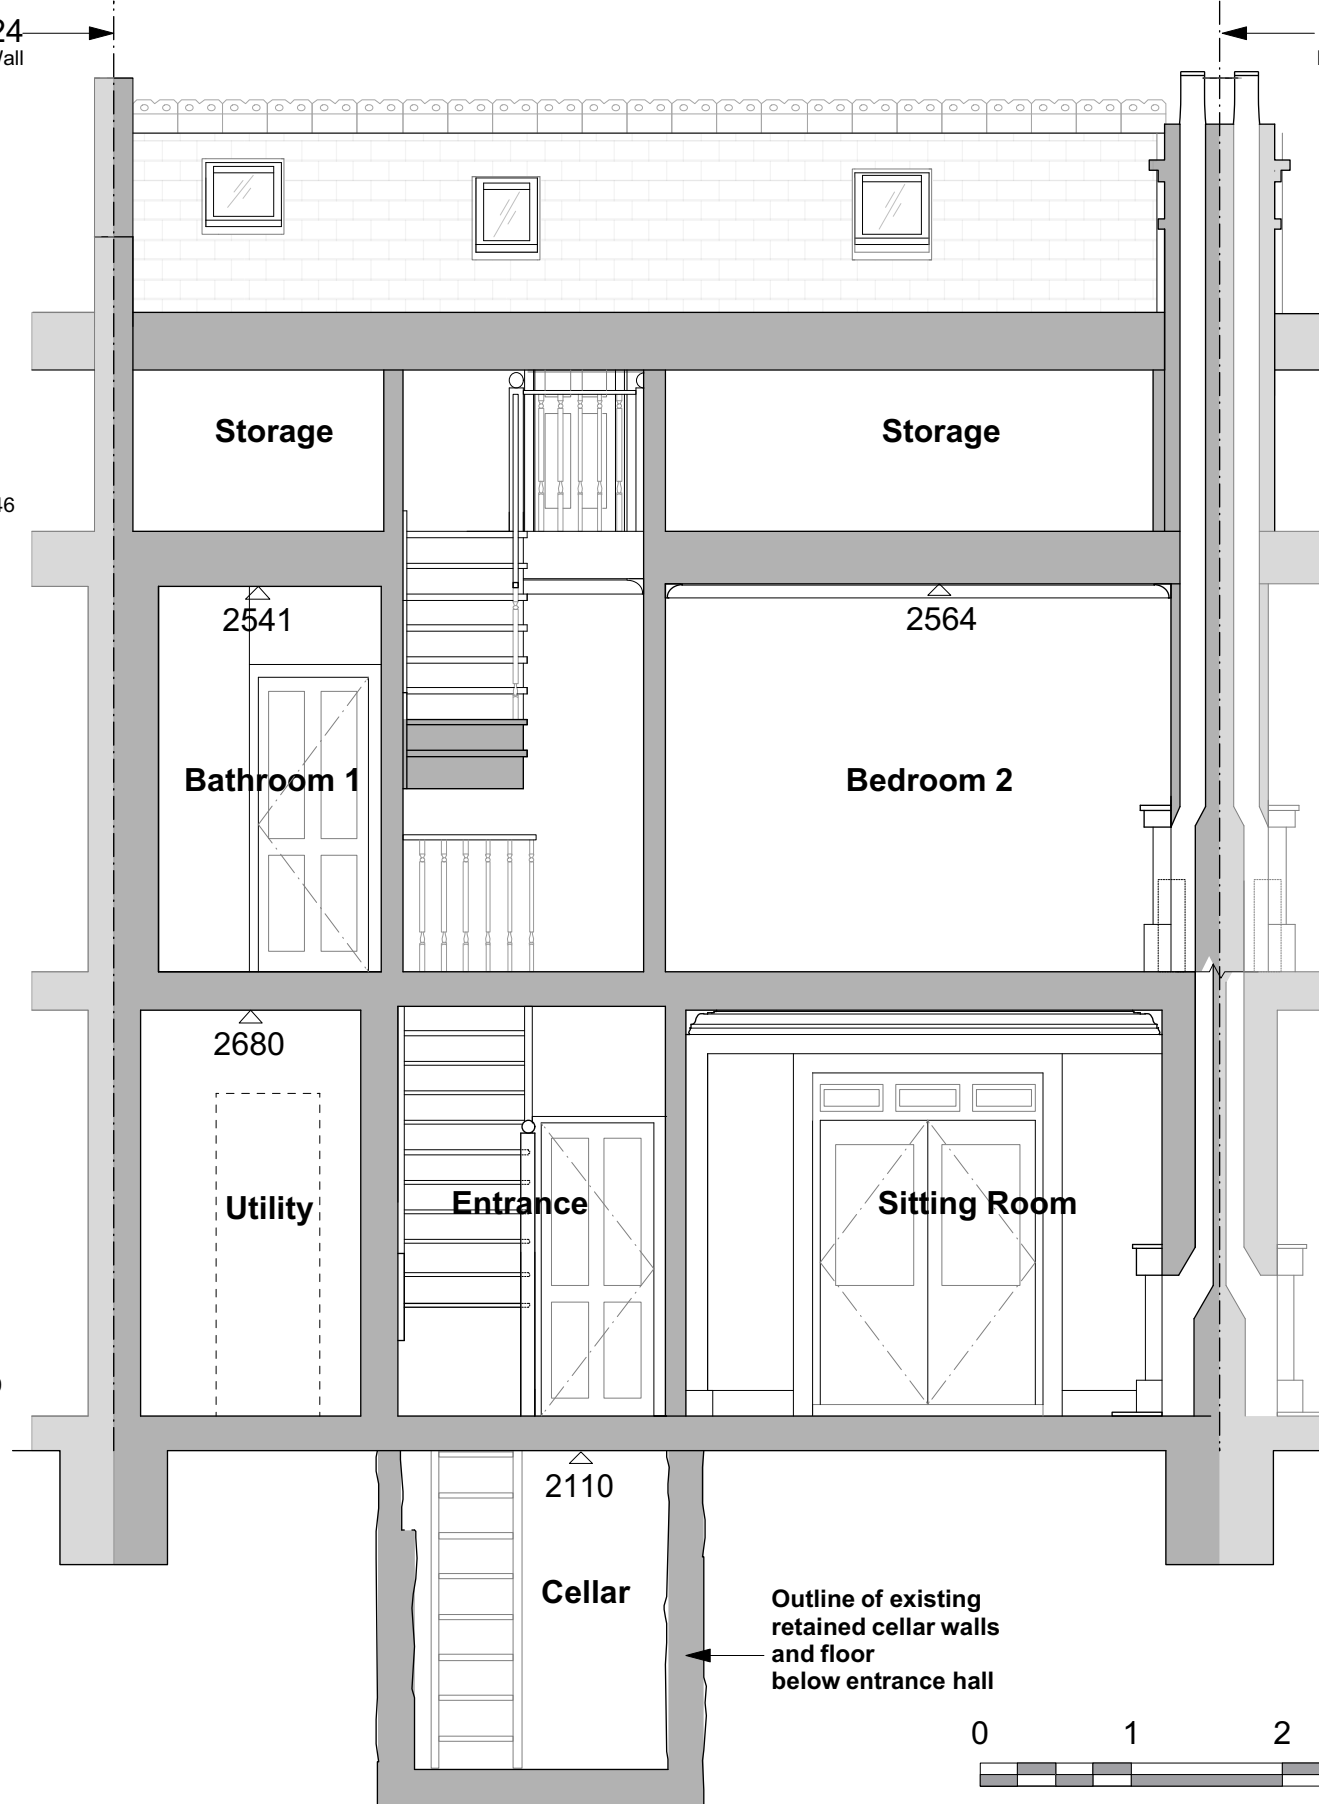

Section E

No. 20 Party Wall

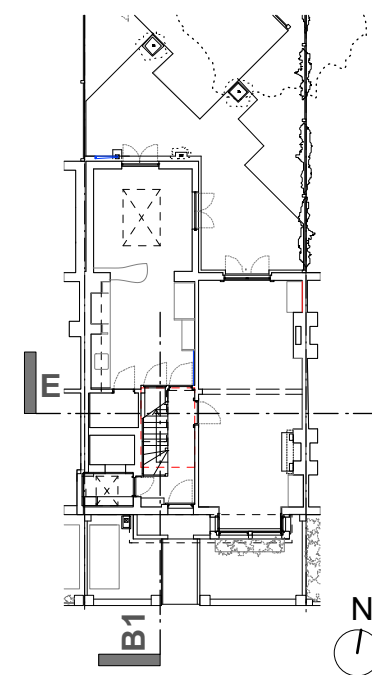

Drawing to be read in conjunction with all relevant information from Architects, Structural Engineers and Consultants.

Do not scale from this drawing. All dimensions to be checked on site before commencement of works. Discrepancies, where identified, must be reported to the Architect immediately.

This drawing is the property of Astronaut Kawada Architecture and must not be reproduced by or disclosed to any unauthorised person or organisation, neither wholly or in part, without written consent.

General Notes:

P1 10.09.21 Updated and issued for info

Rev: Date: By: Description:

Project Title: 22 Orchard Road

Drawing Title: Existing Sections B1 and E - Cellar

Scale: 1:50 @ A3 Date: 10.09.2021 Drawn By: DG

Project No: 0097 Drawing No: 003.3 Revision: P1

Astronaut Kawada Architecture

4 Ivory Wharf, 4 Elephant Lane, London SE16 4JD, UK
E: mail-uk@astronautkawada.com

London

www.astronautkawada.com

Tokyo