


NOTE:
All measurements to be checked on site.
This drawing is prepared for planning purposes only.

www.theplanningman.co.uk
t: 01372 897891
e: enquiries@theplanningman.co.uk

THE
PLANNING
MAN
co.uk

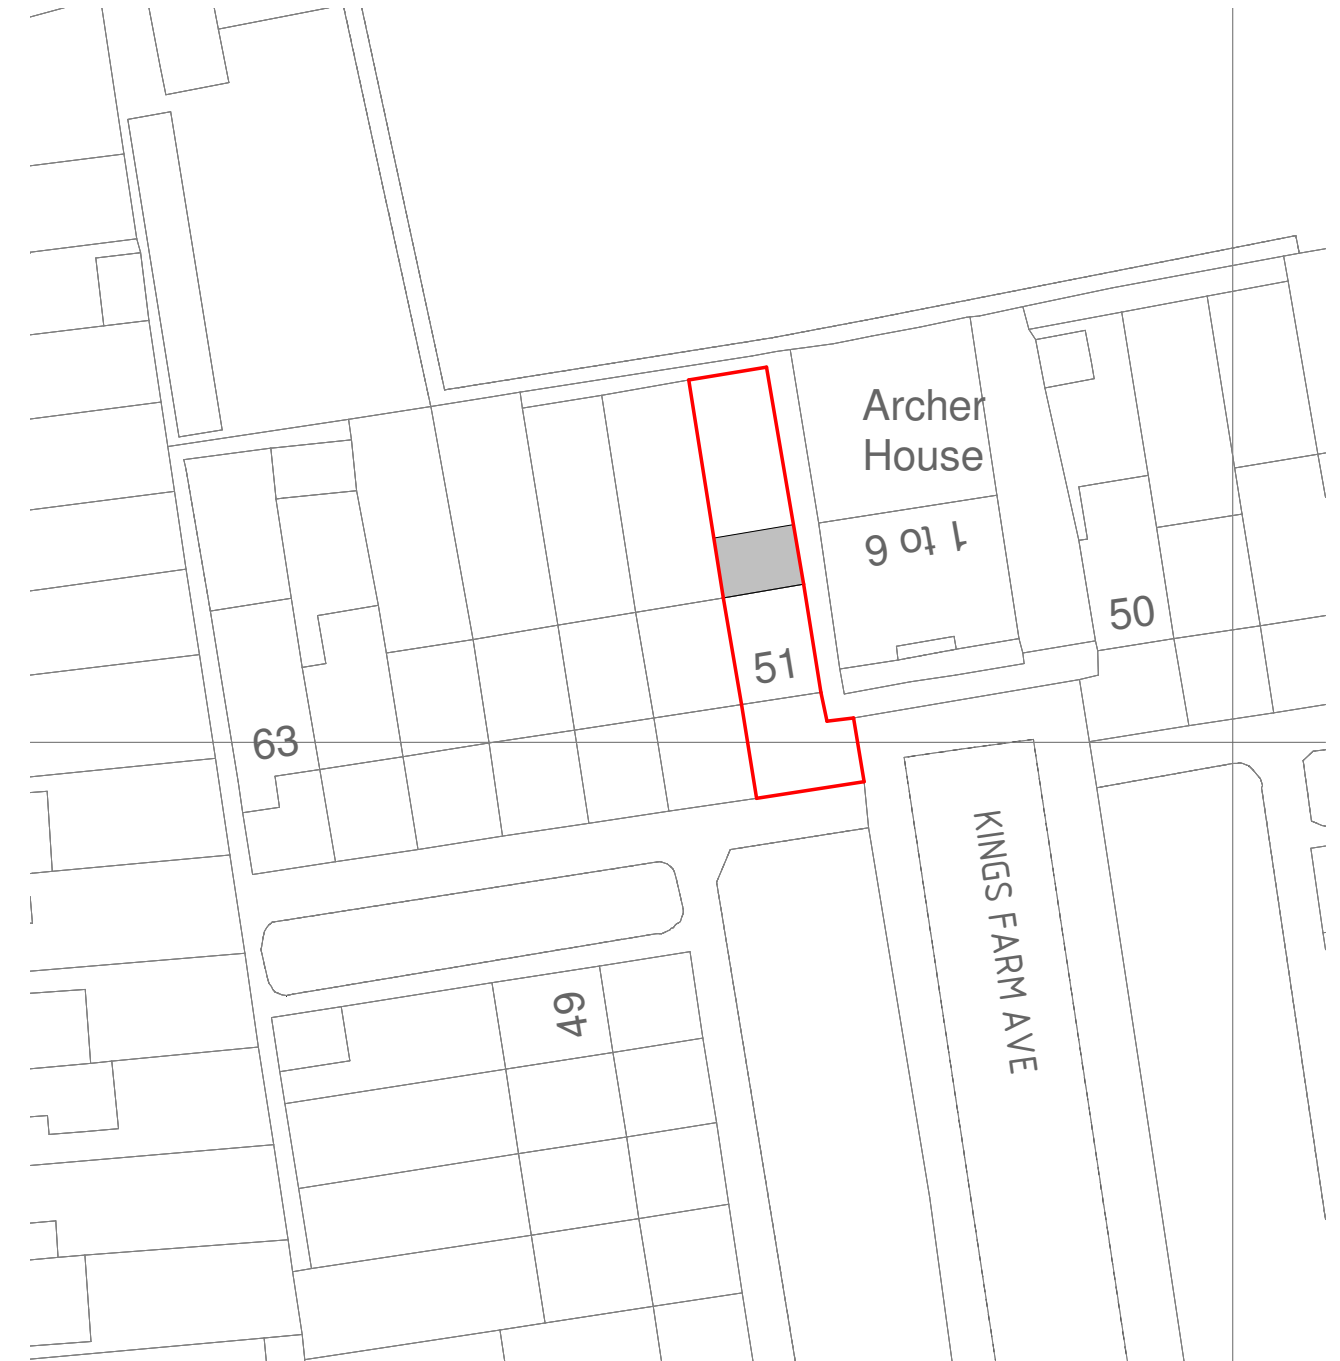

02/EBP - EXISTING BLOCK PLAN
1: 500

02/PBP - PROPOSED BLOCK PLAN
1: 500

OSGB Maps purchased from www.streetwise.net
© Crown Copyright and database rights 2019 OS 100047474



VISUAL SCALE 1:500 @ A3



PROJECT NO.
503
PROJECT ADDRESS:
51 KINGS FARM AVE RICHMOND TW10 5AE
SHEET NO: REV:
503/ 02 A
SCALE:
1: 500 @A3
DRAWING TITLE:
LHE - BLOCK PLANS
DATE:
SEP 2021