


DO NOT SCALE FROM THIS DRAWING
All dimensions to be checked on site

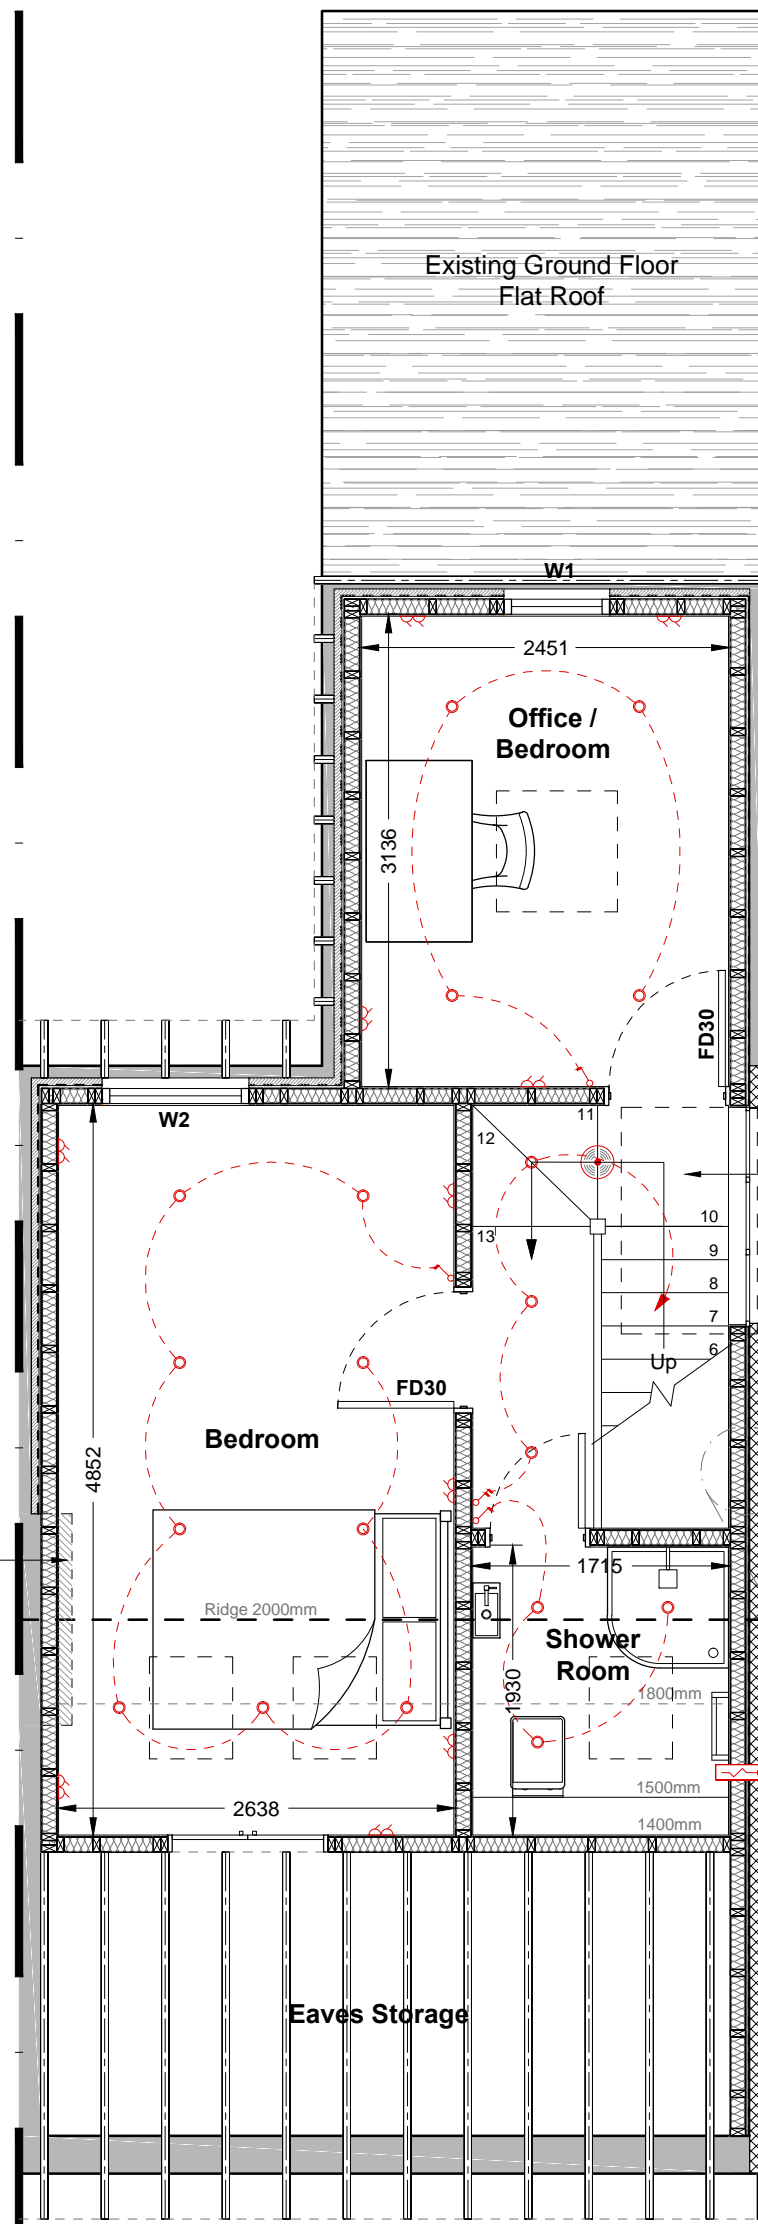

Electrical Key

- Switch two way
- Switch
- Recessed LED spotlight
- Twin 13 amp
- Fused spur serving appliance
- Extract fan
- Smoke detector

Proprietary double glazed roof / side light to stairwell. 900 x 1500mm dressed to thermally broken sprayed aluminium frame and flashing. (See Side Elevation from No. 10)


Hip to gable wall construction:

External wall of hip to gable to be formed with outer leaf of 100mm Celcon Solar blockwork with inner leaf of 100mm thick insulated studwork, having vapourcheck breather membrane between with Tyvec

Existing fluted chimney breast to loft to be removed with stack over supported all in accordance with CJD Structural Design

Existing angular timber eaves to be removed

Loft Plan - Proposed

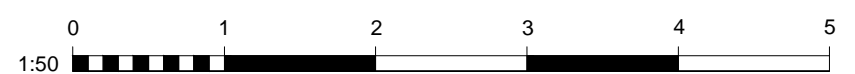

Project:	8 South Western Road, Twickenham, TW1 1LQ		
Ref:	CPA/0821/8SouthWestern/Loft		
Dwg. Title:	Proposed Loft Plan		
Date:	20.09.21	Scale:	1:50 @ A3
Rev.:	-		