



DO NOT SCALE FROM THIS DRAWING
All dimensions to be checked on site

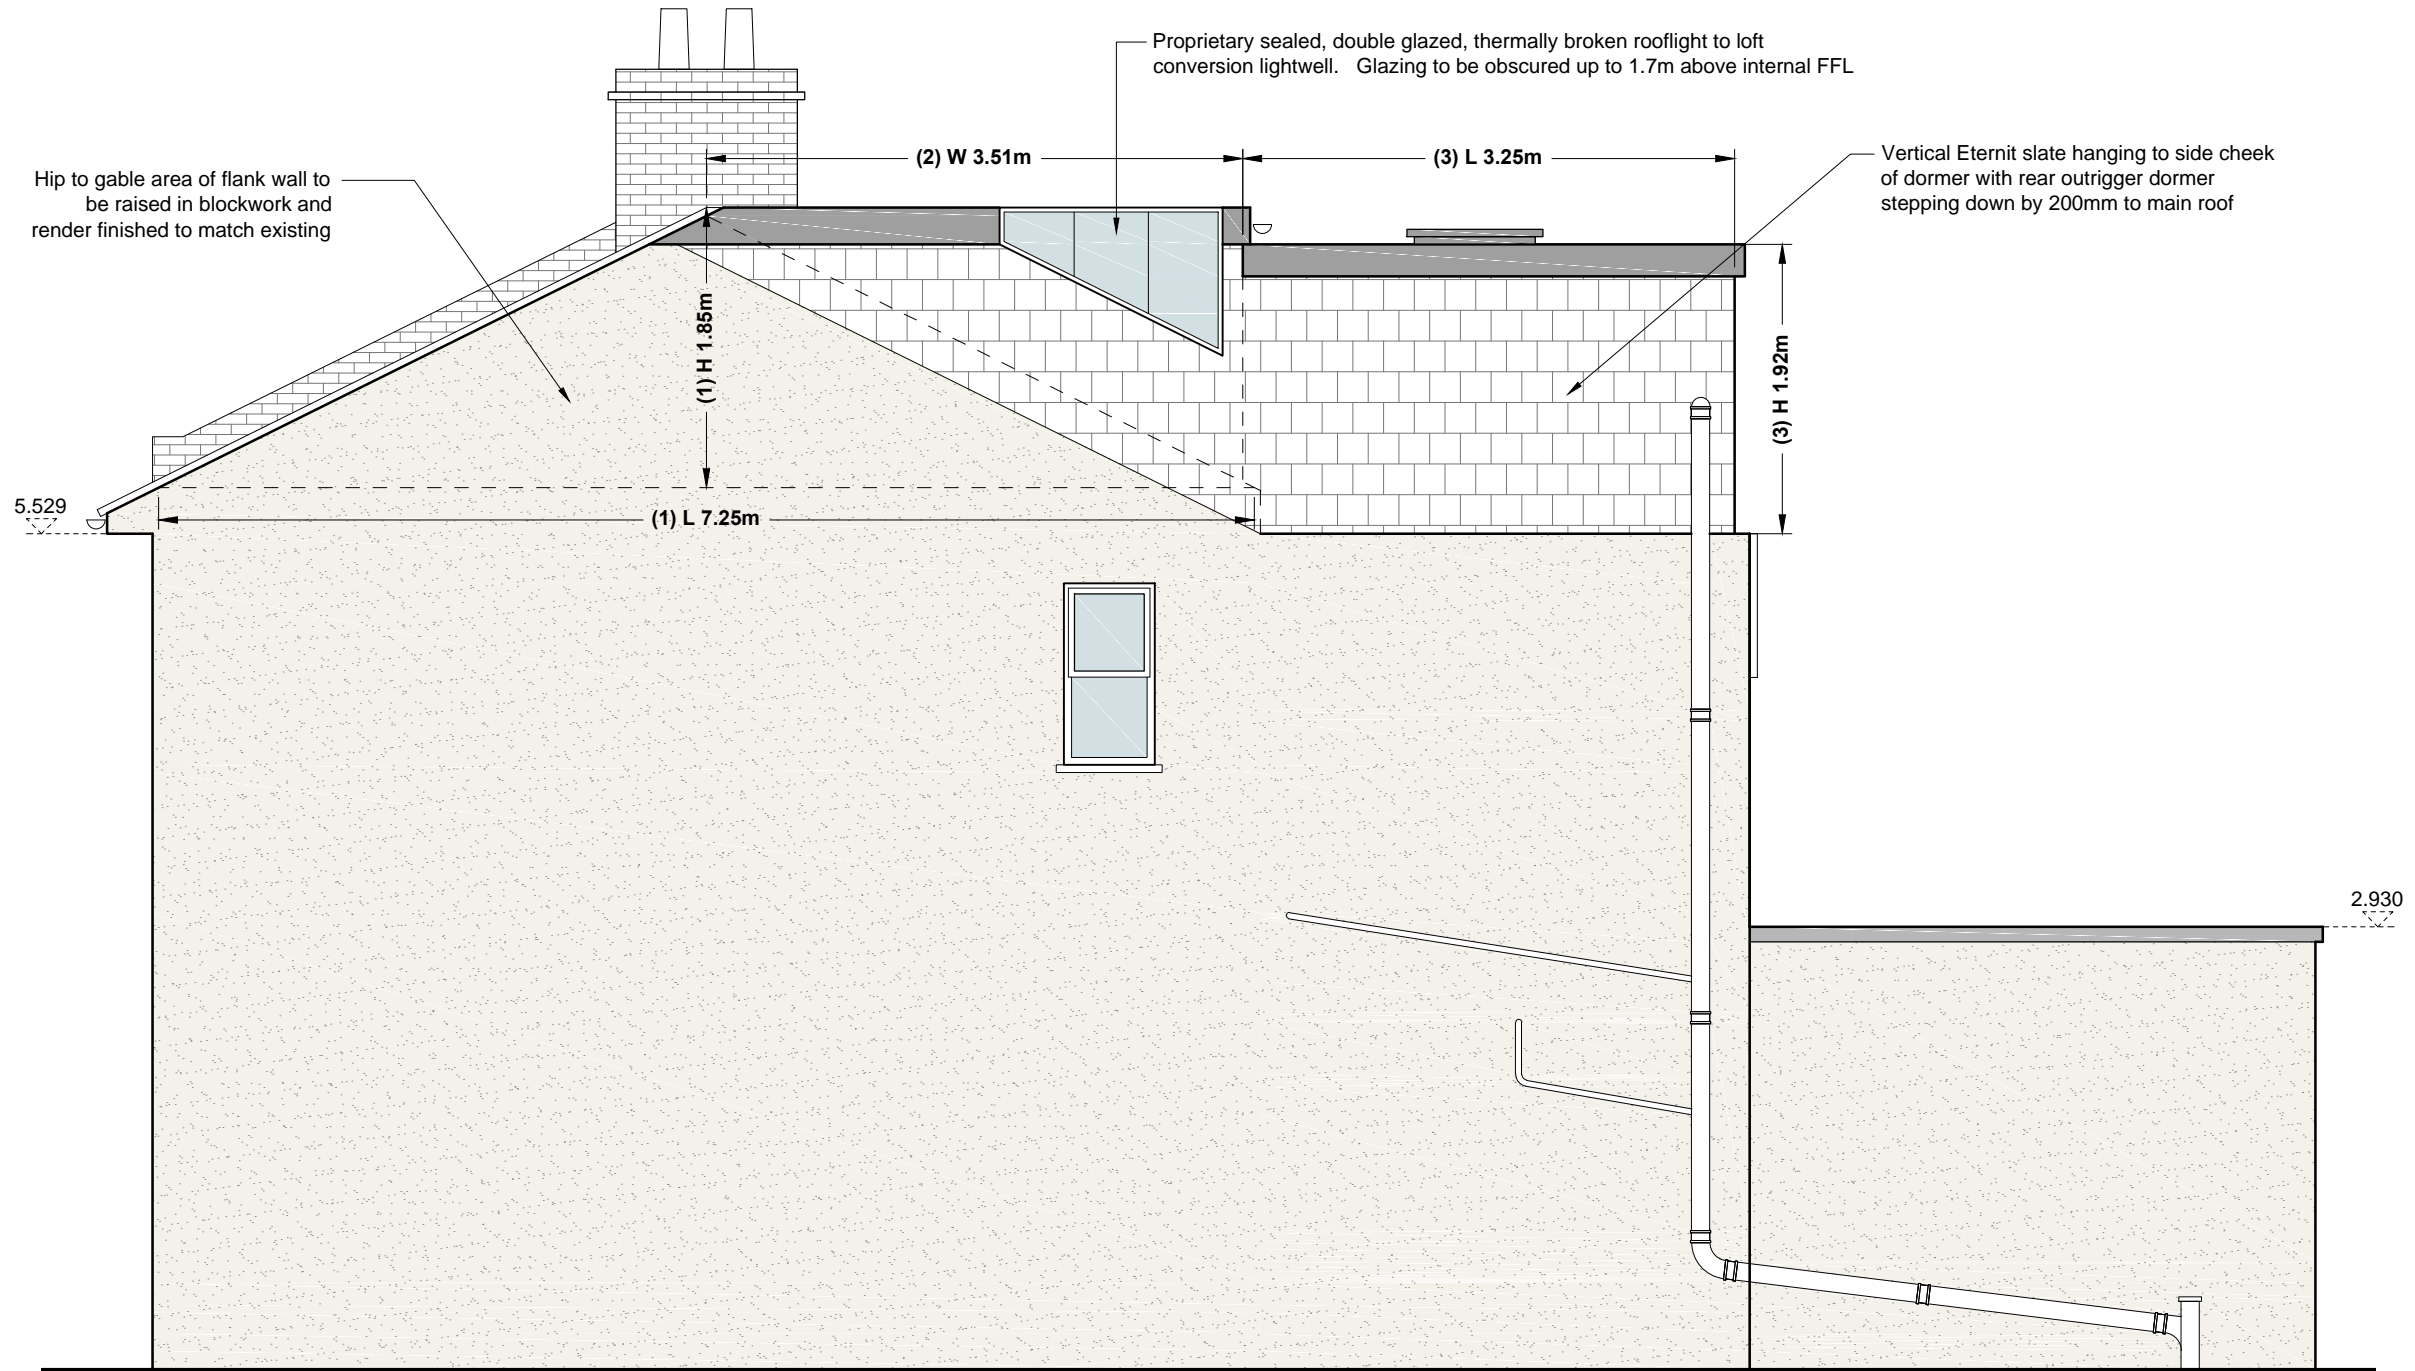

Side Elevation from No. 10 - Proposed

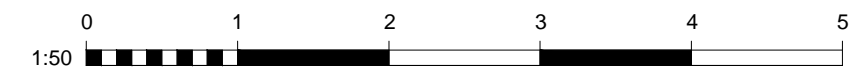

COLE PARK ASSOCIATES
Chartered Surveyors



Project:	8 South Western Road, Twickenham, TW1 1LQ	
Ref:	CPA/0821/8SouthWestern/Side10	
Dwg. Title:	Side Elevation from No. 10 - Proposed	
Date:	20.09.21	Rev. -
Scale:	1:50 @ A3	