

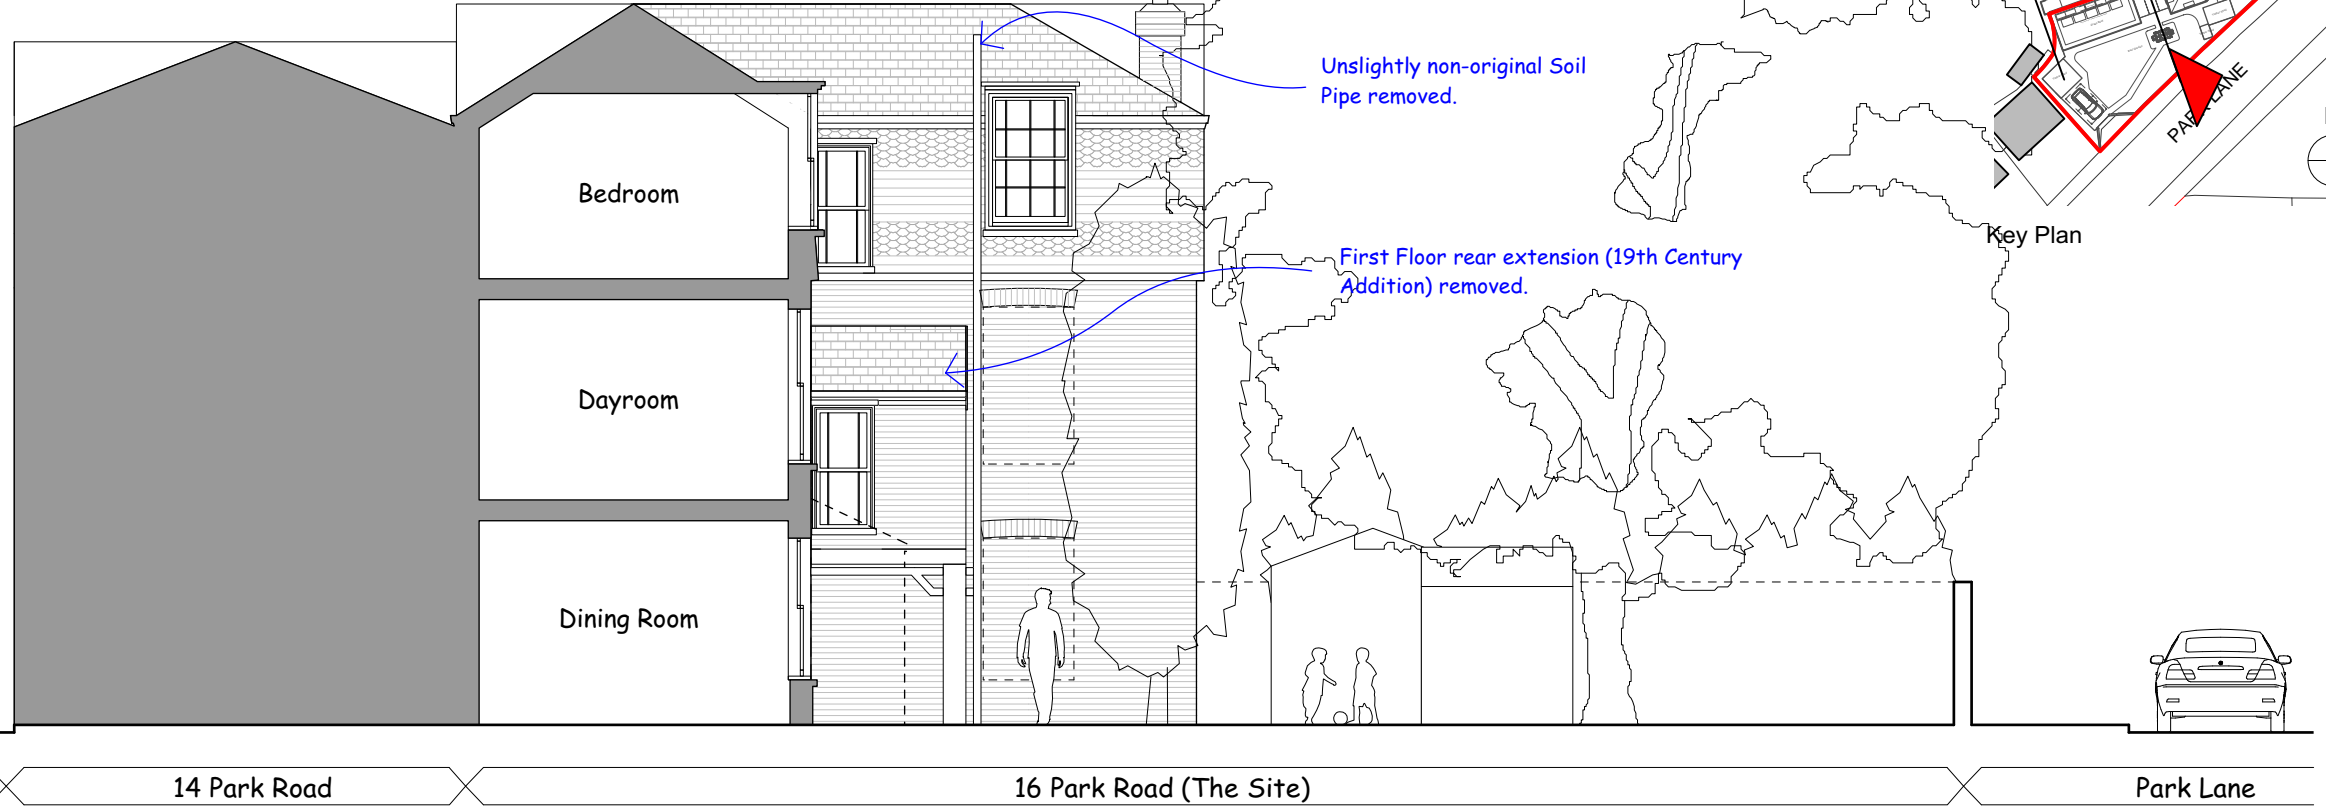


PLANNING

1 Existing Rear Section A
Scale: 1:100

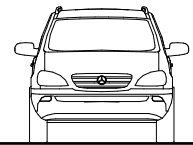

2 Proposed Rear Section A
Scale: 1:100

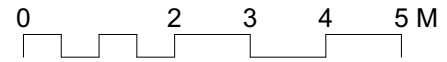