



PLANNING

1 Existing Rear Section B
Scale: 1:100

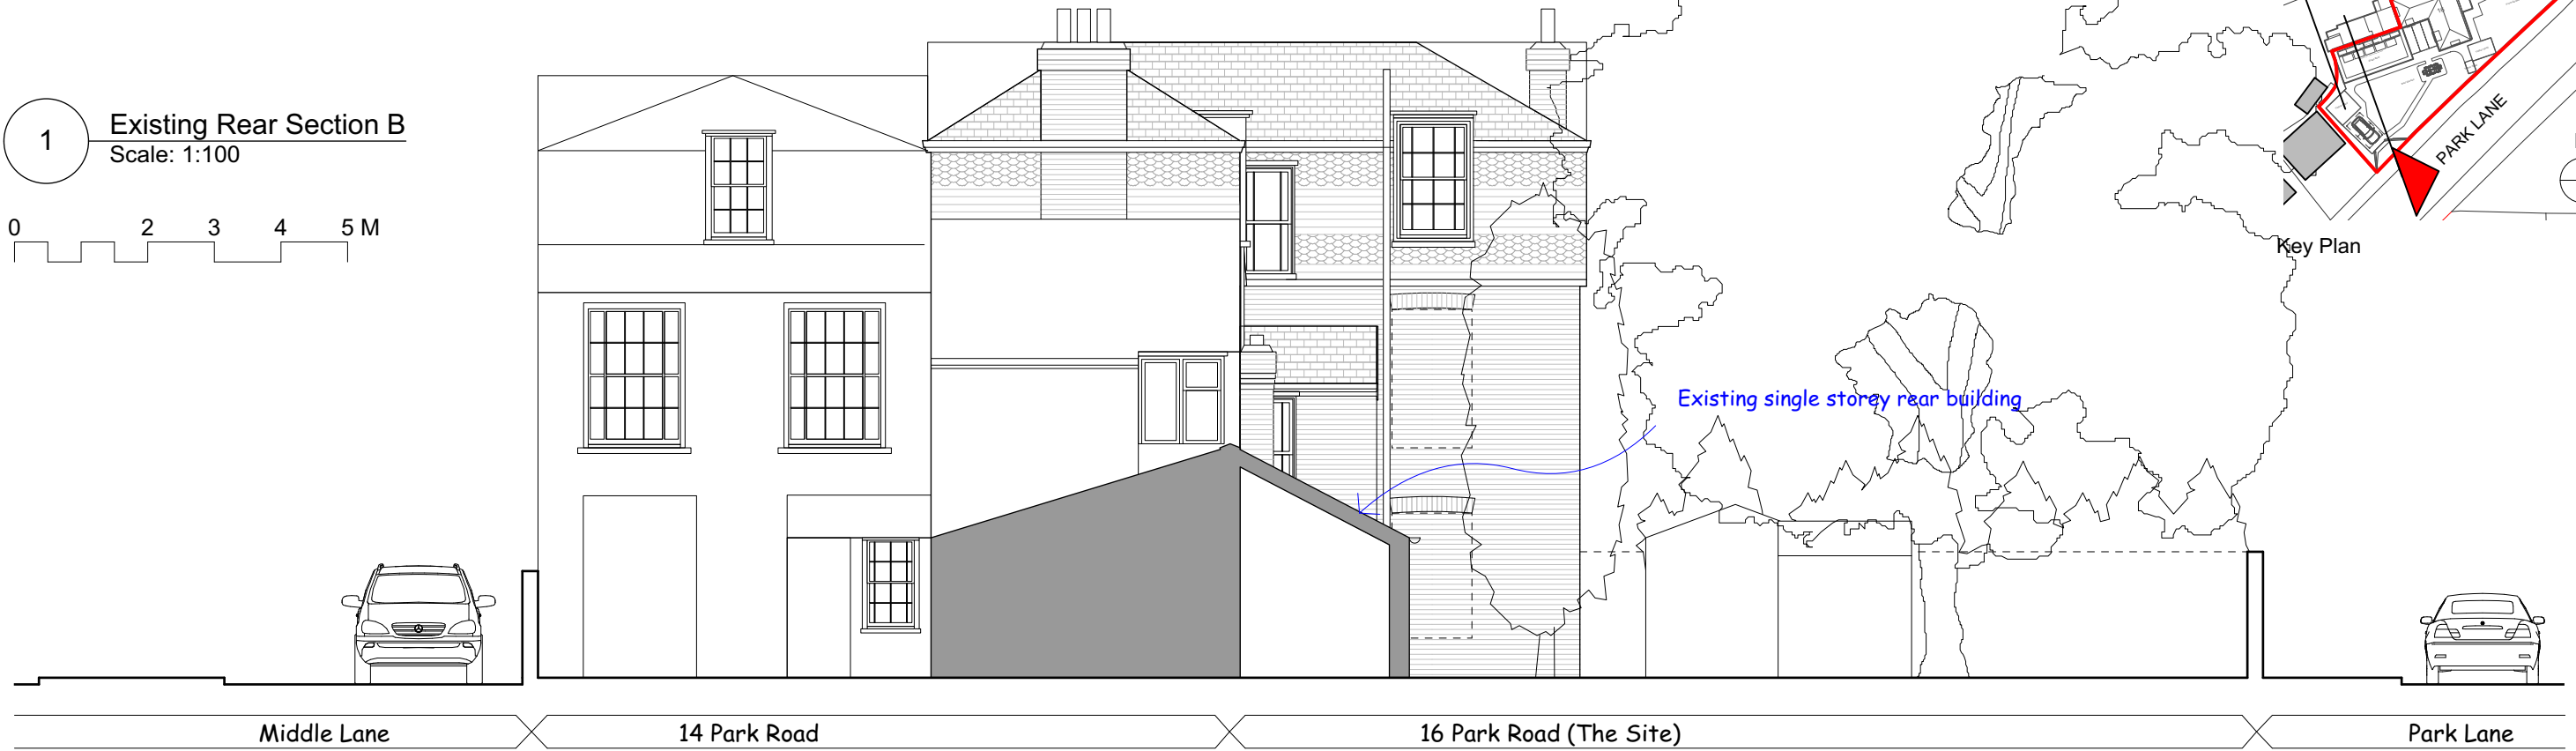

2 Proposed Rear Section B
Scale: 1:100

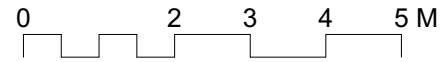