


# PLANNING

- - - Existing drainage
- - - Proposed drainage

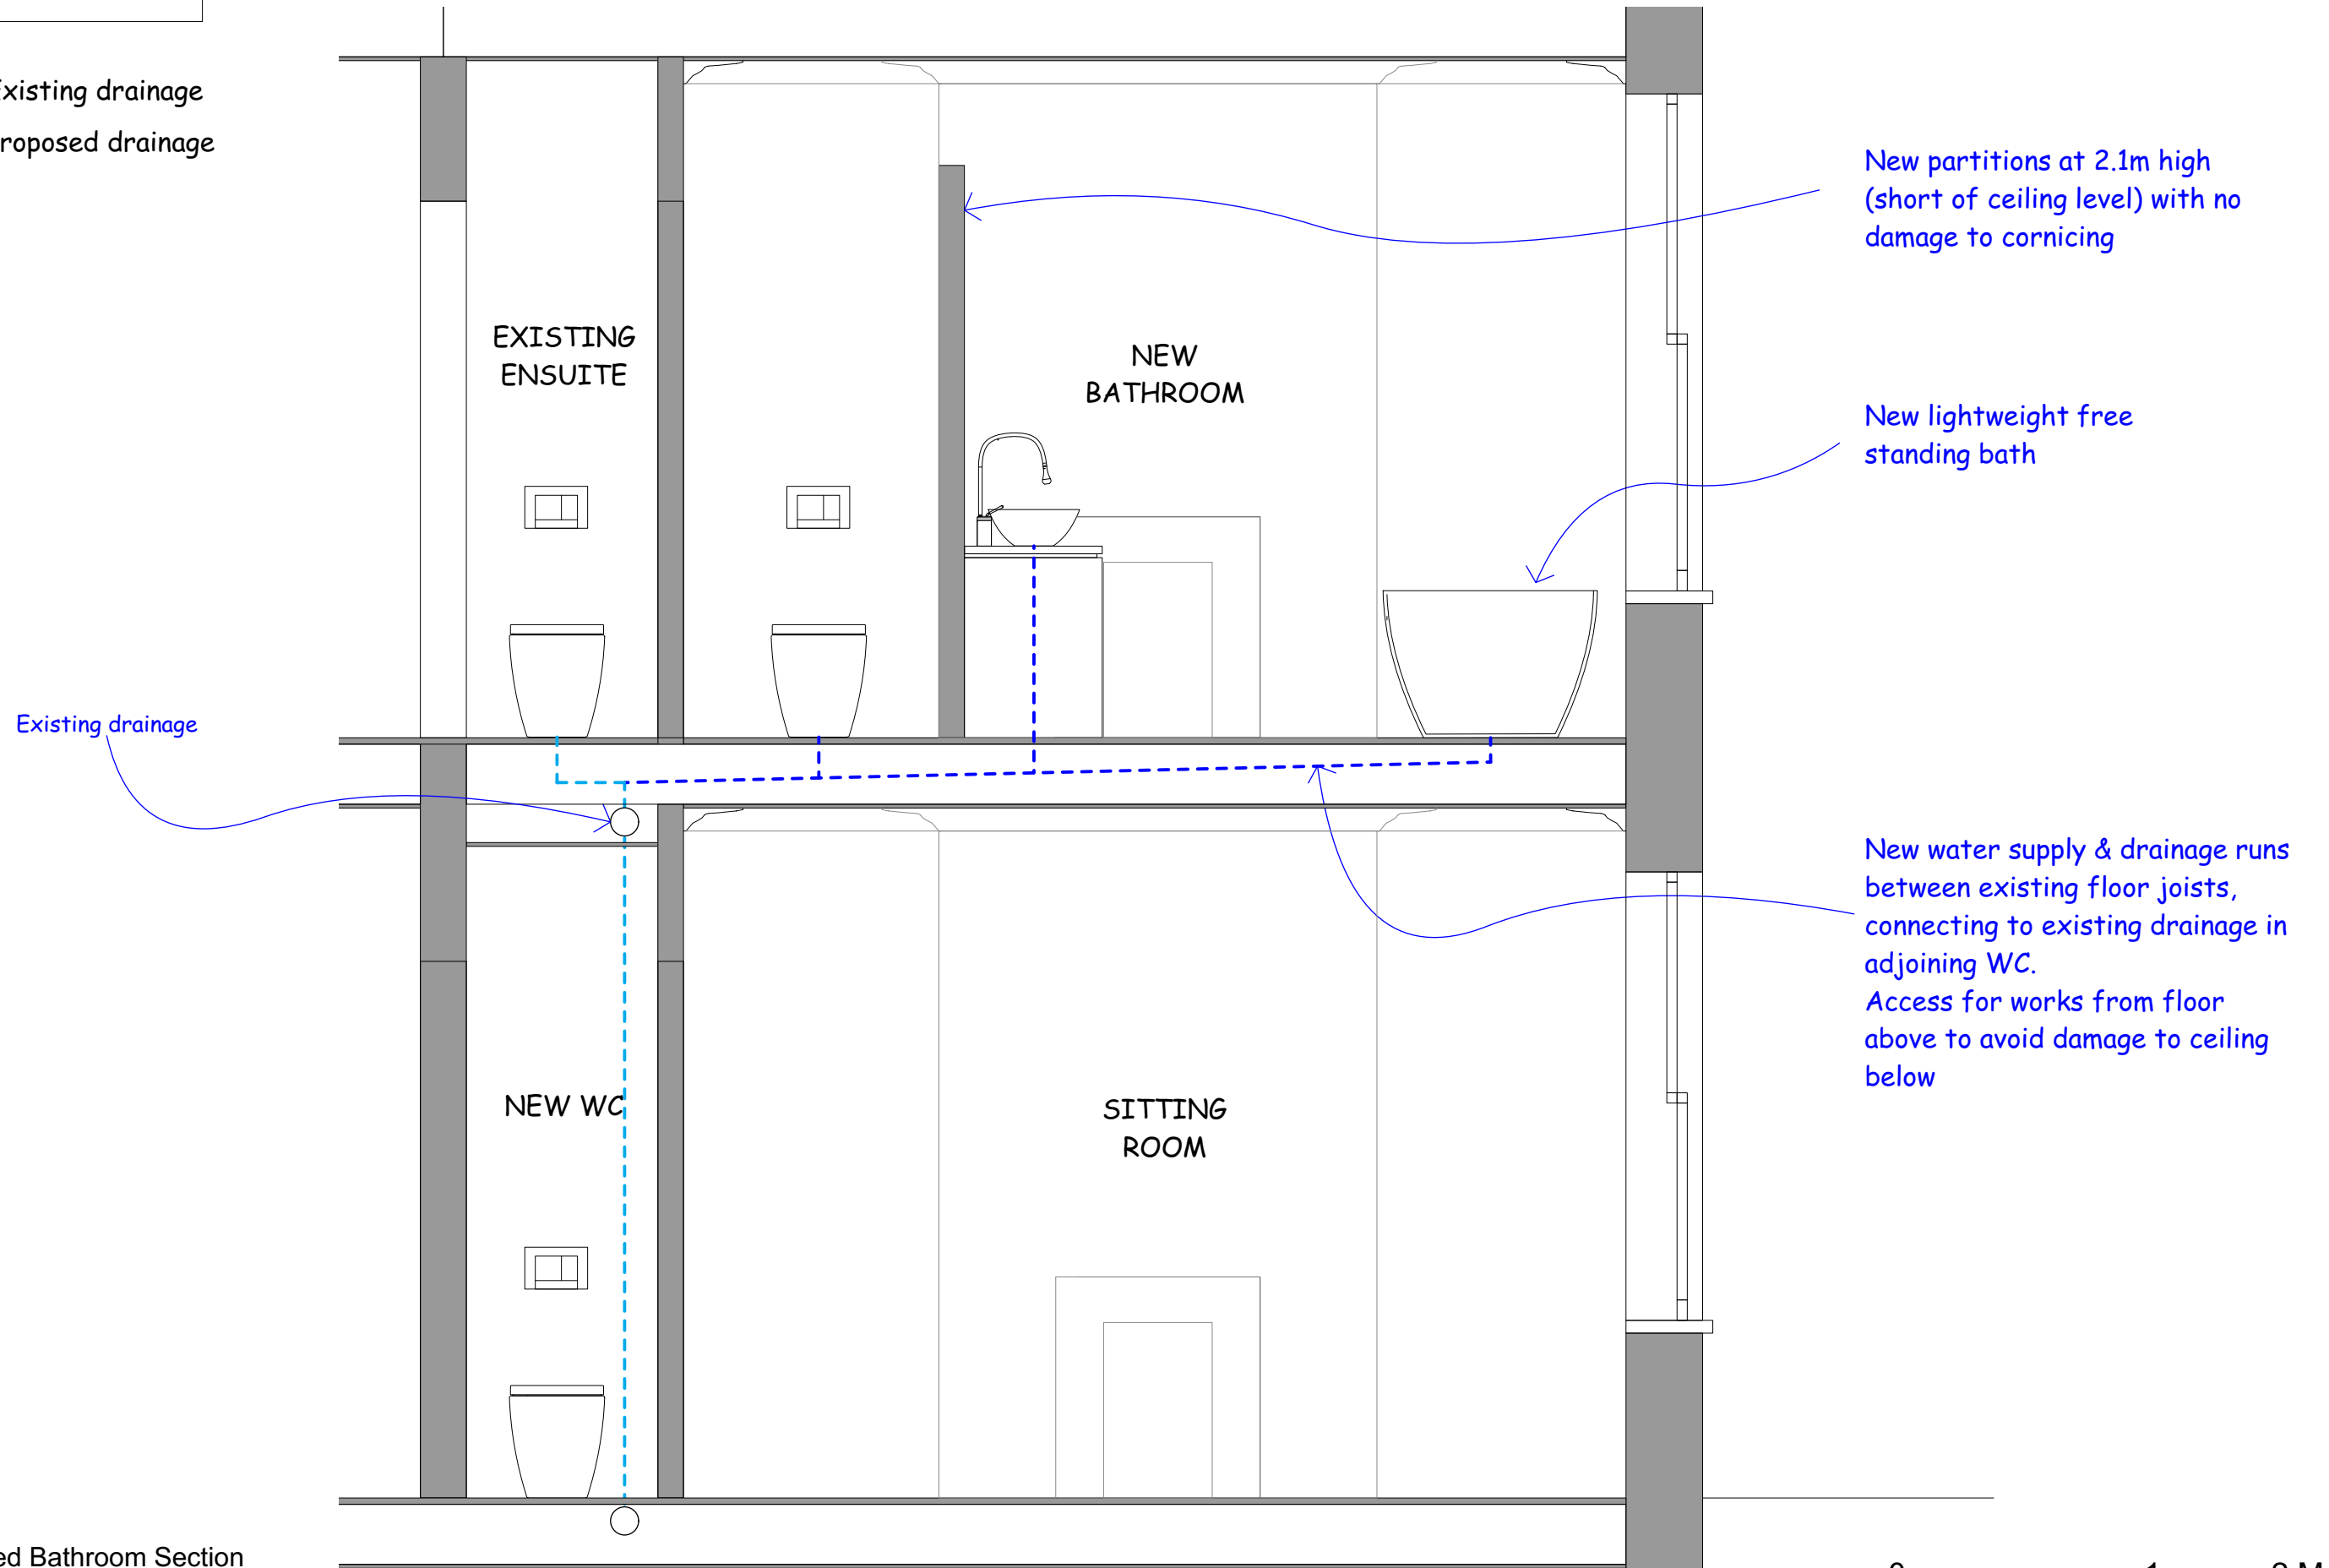

2 Proposed Bathroom Section  
Scale: 1:25

