


- NOTES**
- This drawing remains the copyright of Chapman Architects. Do not copy, transfer or re-assign this drawing in digital or hardcopy format to a third party without written consent of Chapman Architects.
 - Do not scale from drawings. Only use stated dimensions. Check all dimensions on site and please report any discrepancies to architect.
 - Drawings to be read in conjunction with other consultant's drawings and specifications.

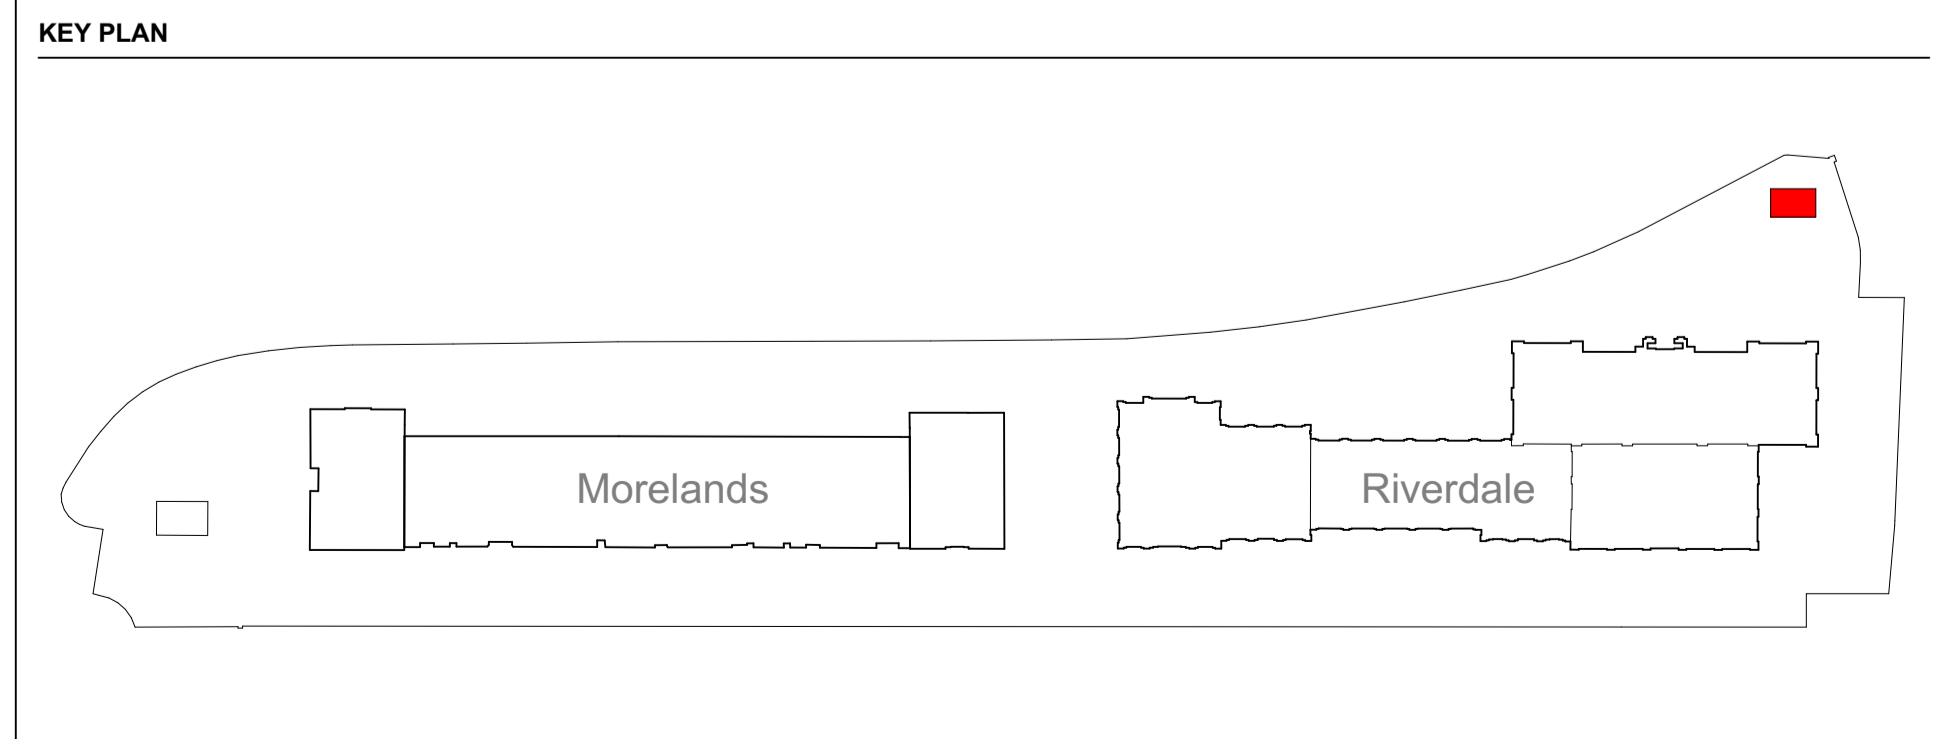

KEY

--	--

rev	description	drawn	checked	date
C03	Issued for Procurement	GR	MP	08.09.21
C02	Issued for Procurement	PHL	MP	06.09.21
C01	Issued for Procurement	JW	MP	27.08.21
P05	Issued for Coordination	JW	GH	23.08.21
WIP	Issued for Coordination	JW	GC	20.08.21
WIP	Issued for Coordination	JW	GC	19.08.21
P04	Issued for Coordination	NK	MP	29.07.21
P03	Issued for Coordination	JW	GH	24.05.21
P02	Issued for Coordination	JW	MP	18.05.21
P01	Planning Issue	EM	HB	10.05.21
WIP	Planning Draft	EM	JW	06.05.21

Morelands & Riverdale Hampton

Proposed Substation 2 Plan + Sections

project ref: 2101 | scale(s): 1:25 | original paper size: A1

name: MRLDS - CA - 00 - 00 - DR - A - 6900

status: SUITABLE FOR MANUFACTURE / PROCUREMENT

revision: CONSTRUCTION

CHAPMAN ARCHITECTS
T: 020 7631 5320 E: mail@chapmanarchitects.co.uk