


**NOTES**

1. This drawing remains the copyright of Chapman Architects. Do not copy, transfer or re-assign this drawing in digital or hardcopy format to a third party without written consent of Chapman Architects.
2. Do not scale from drawings. Only use stated dimensions. Check all dimensions on site and please report any discrepancies to architect.
3. Drawings to be read in conjunction with other consultant's drawings and specifications.

**KEY PLAN**

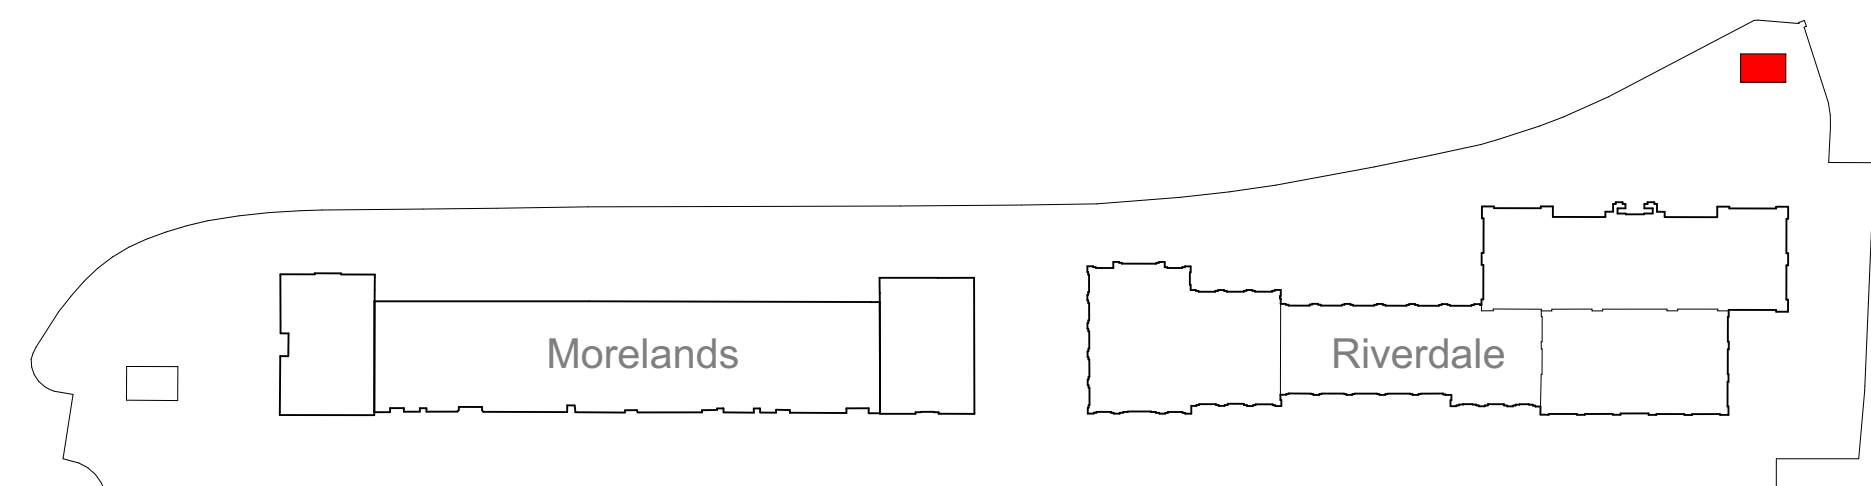

**KEY**

rev	description	drawn	checked	date
C03	Issued for Procurement	GR	MP	08.09.21
C02	Issued for Procurement	PHL	MP	06.09.21
C01	Issued for Procurement	JW	MP	27.08.21
P01	Issued for Coordination	JW	GH	23.08.21
WIP	Issued for Coordination	JW	GC	20.08.21
WIP	Issued for Coordination	JW	GC	19.08.21

**Morelands & Riverdale Hampton**

**Proposed Substation 2 GA Plan**

project ref	scale(s)	original paper size
2101	1:50	A1

name	project	originator	volume	level	type	role	number

**MRLDS - CA - 00 - 00 - DR - A - 6904**

status : suitability description :  
**S4** SUITABLE FOR MANUFACTURE / PROCUREMENT  
 revision : revision description :  
**C03** CONSTRUCTION

**CHAPMAN ARCHITECTS**  
 T: 020 7631 5320 E: mail@chapmanarchitects.co.uk