

NOTES


- The Copy right of this drawing is the property of Create and must not be copied otherwise reproduced without written consent.
- The contractor is responsible for checking dimensions, tolerances and references. Any discrepancy to be verified with the Architect before proceeding with the works.
- Do not scale drawing. Figured dimensions to be worked to in all cases.

FOR PLANNING



KEY

- 30 MINS —
- 60 MINS —
- FD30S 30 MIN. FR. DOOR WITH SMOKE SEALS

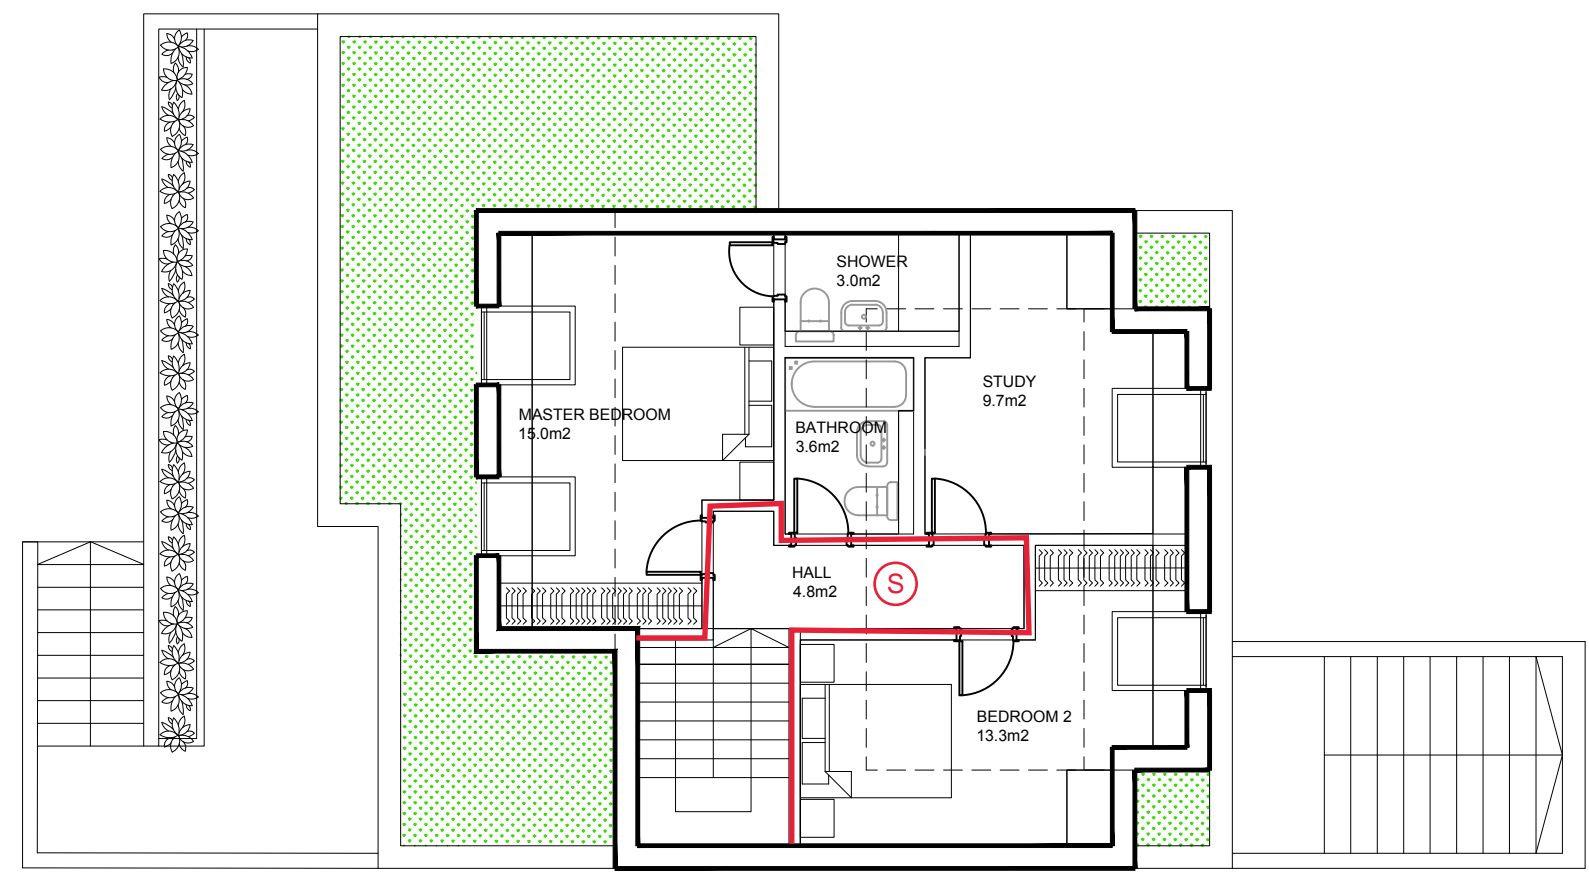

23.09.20	E	Issue for planning / AP / MW
25.04.18	D	Minor Amendment / NC / MW
30.01.17	B	Issue for planning / PG / MW
26.10.16	A	Issue for comments / PG / MW

date	rev	revision/author/checker
------	-----	-------------------------

client
Midco Holdings Ltd

project
217 Kingston Road

drawing
**PLANNING APPLICATION
PROPOSED
GROUND FLOOR**

drawing no	rev
195 PL(20) P00	E

drawn	PG	checked	MW
-------	----	---------	----

scale @ A3	1:100	date	30.01.2017
------------	-------	------	------------

CREATE
DESIGN + ARCHITECTURE
Wiggleworth House,
69 Southwark Bridge Road, London SE1 9EH
T: +44 (0)20 7021 0267
www.create-design.org

Scale 1:100

