



Location Plan

Scale 1:1250

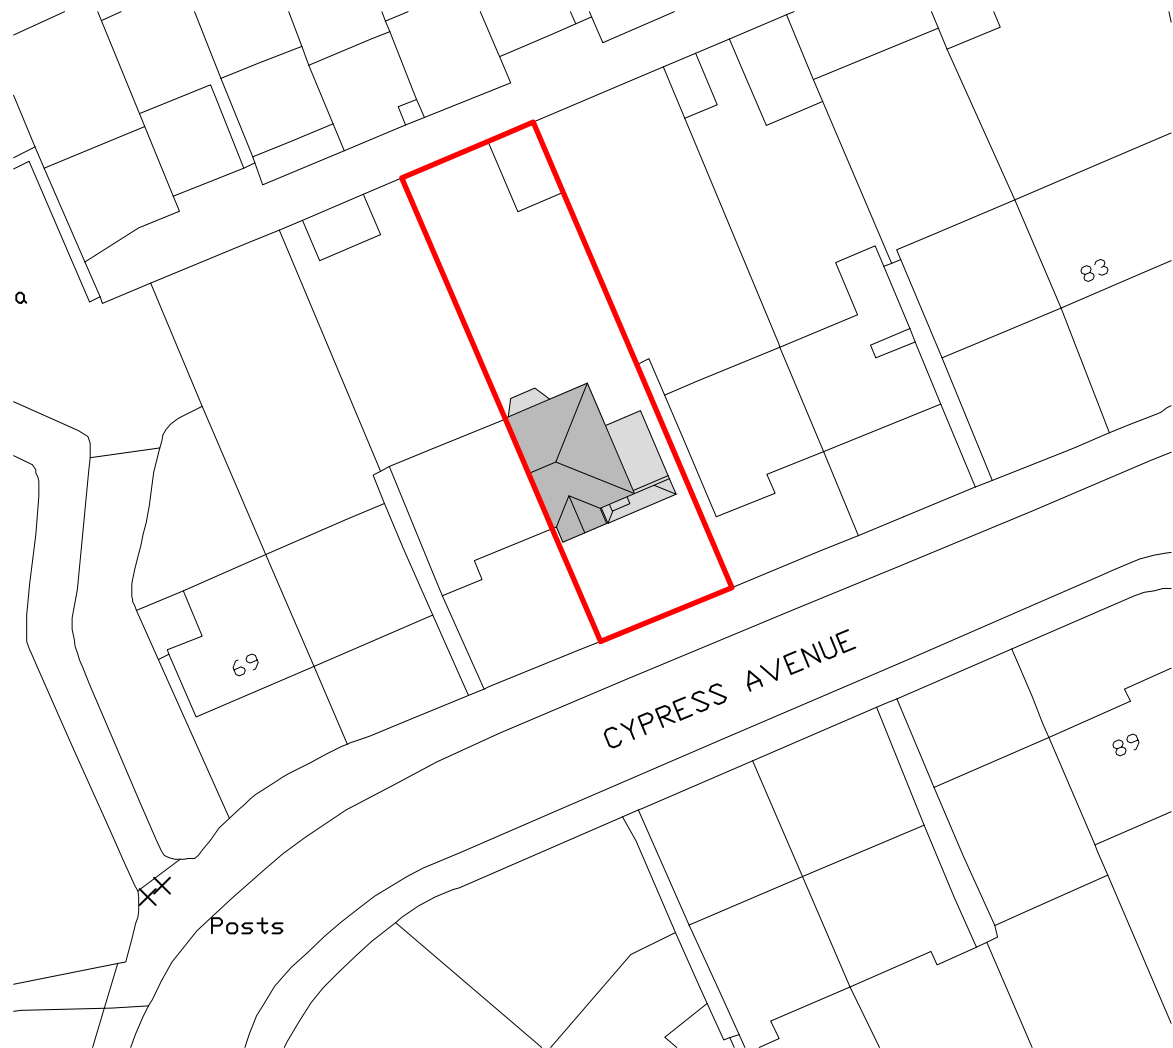

Existing Site Layout

Scale 1:500

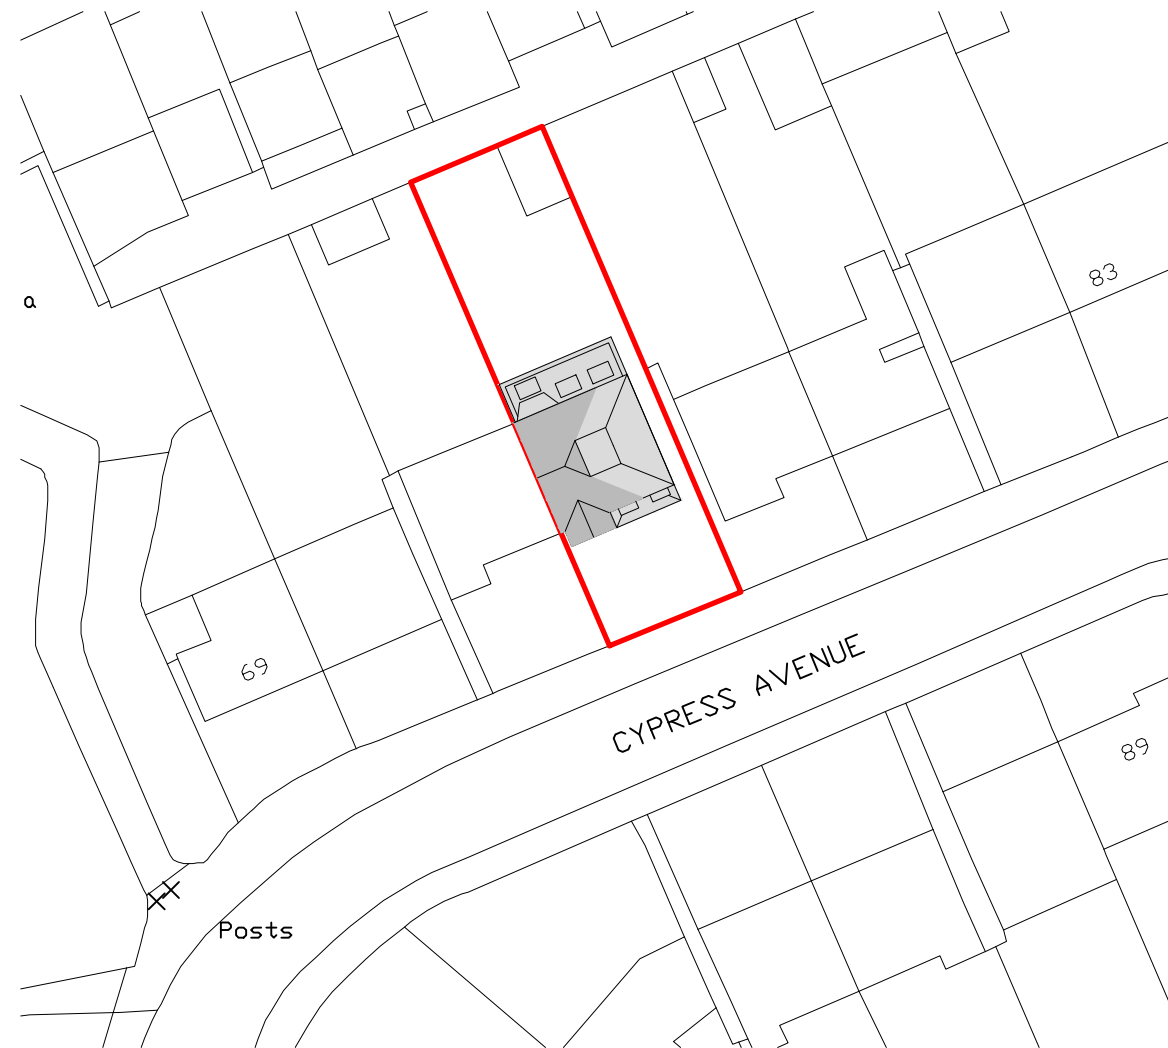

Proposed Site Layout

Scale 1:500

Rev	Date	Description

**FLUENT**  
ARCHITECTURAL DESIGN SERVICES

69-71 WINDMILL ROAD, SUNBURY,  
MIDDLESEX, TW16 7DT  
TEL: 0800 0438838  
E-MAIL: INFO@FLUENT-ADS.CO.UK  
WEB: FLUENT-ADS.CO.UK

75 Cypress Ave, Twickenham

Existing & Proposed  
Site Layouts & Location Plan



Scale <b>1:500 @ A3</b>	Dwg No. <b>FLU.1607.01</b>
Date <b>02.08.2021</b>	Rev <b>D</b>
Drawn <b>MV</b>	