




SITE AREA:
1132.1m²
(0.11ha)

01 Location Plan
01001 SCALE 1:1250 @ A3

General Notes:
Use marked dimensions only.
Should any discrepancies be noted, please inform this office immediately.
This drawing is copyright of Matthew Allchurch Architects Limited

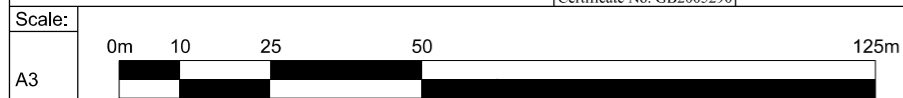

P02 Planning Issue
P01 Issue For Information
Rev: Description:

08.10.2021 AQ SSB
17.09.2021 AQ SSB
Date: Drw: Chk:

Client: Waldegrave Mews Ltd			
Project Name: Waldegrave Mews			
Drawing Title: Location Plan			
Drawing Status: Planning	Status Code: S1	Project No: MA014	Scale at A3: 1:1250
Drawing No: MA014-MAA-XX-DR-A-01001	Revision: P02	Date: 08.10.21	

