




01 Existing Site Elevations 01
01011 SCALE 1:250

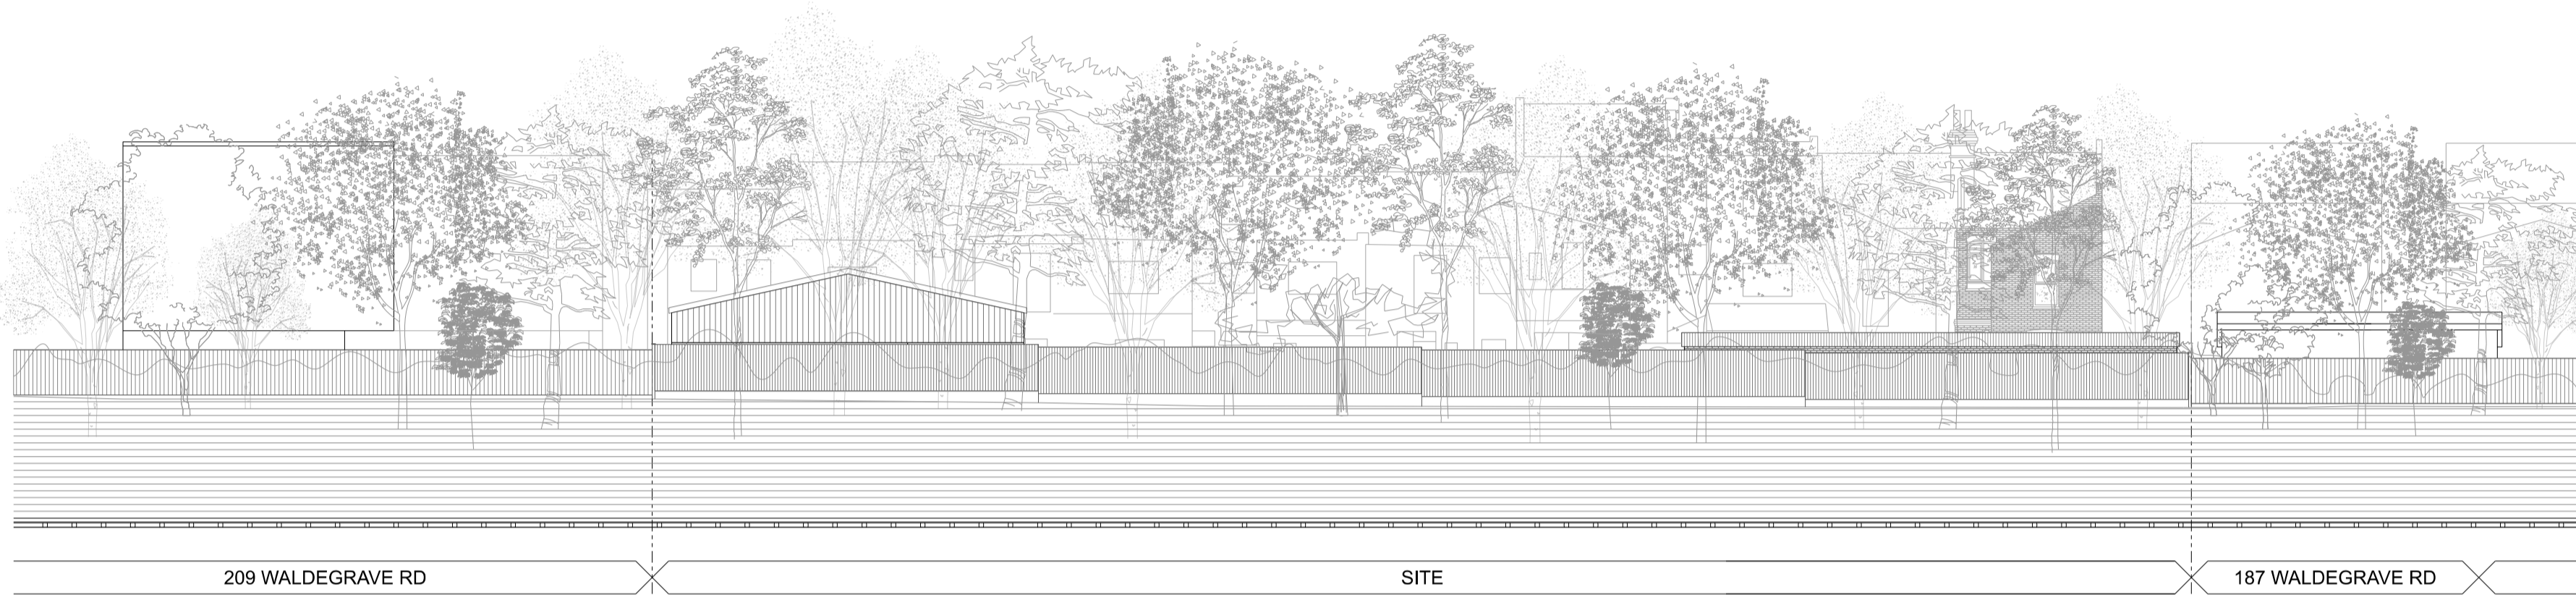

02 Existing Site Elevation 02
01011 SCALE 1:250

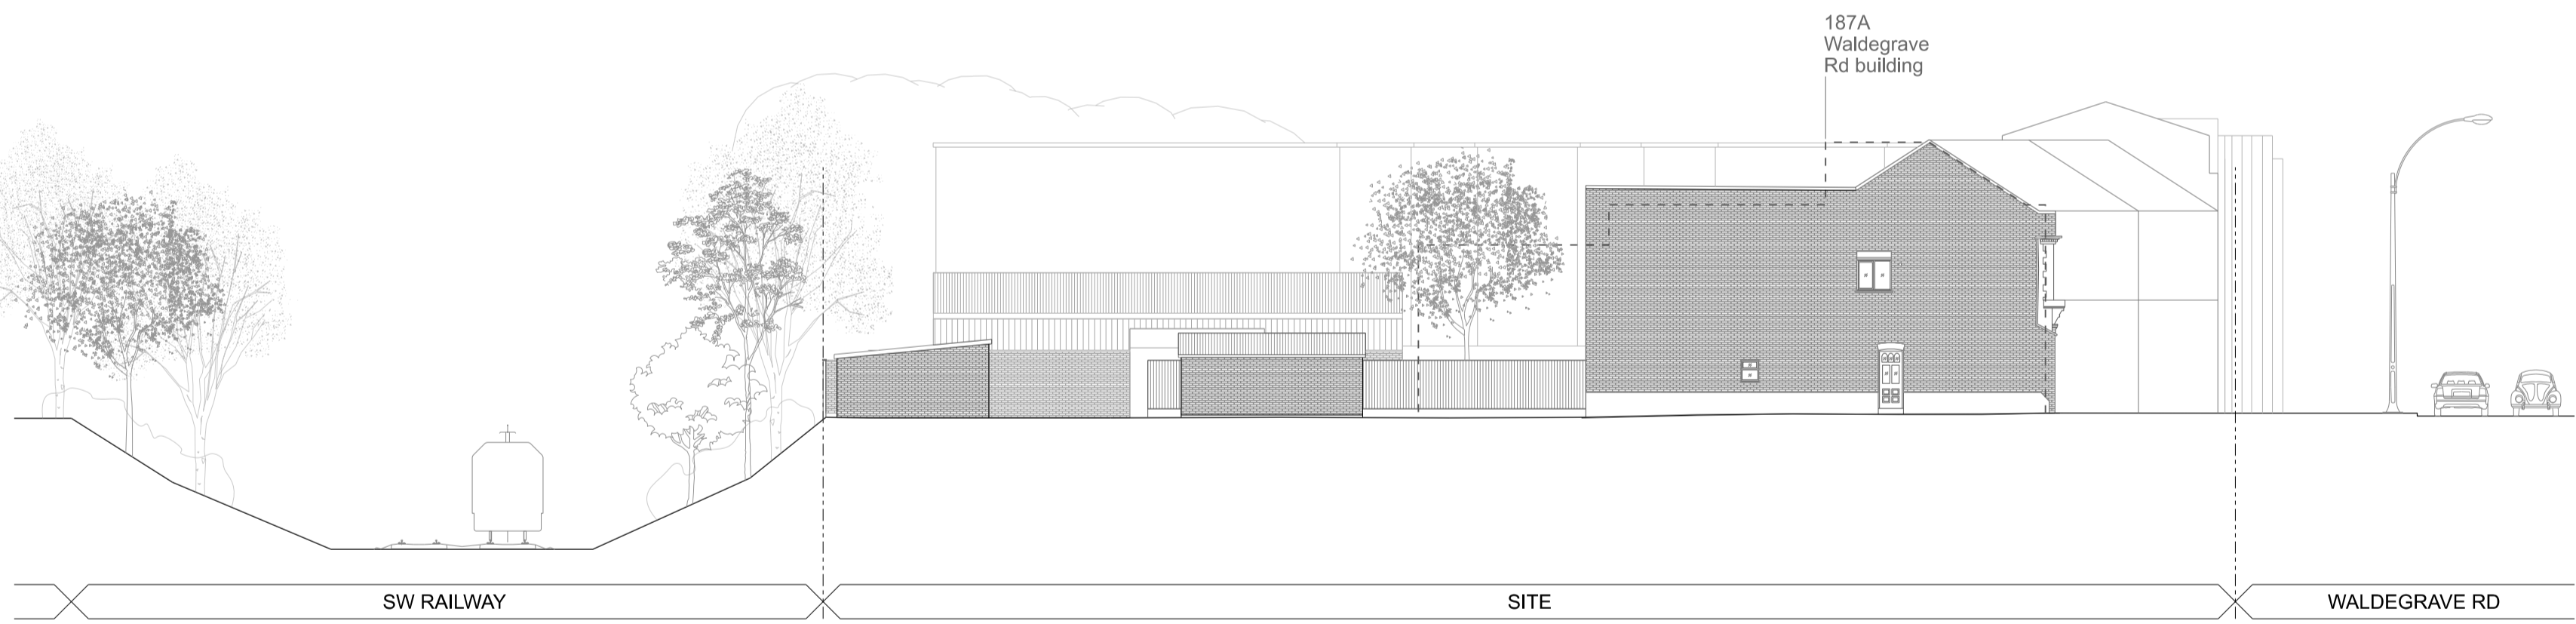

03 Existing Site Elevation 03
01011 SCALE 1:250

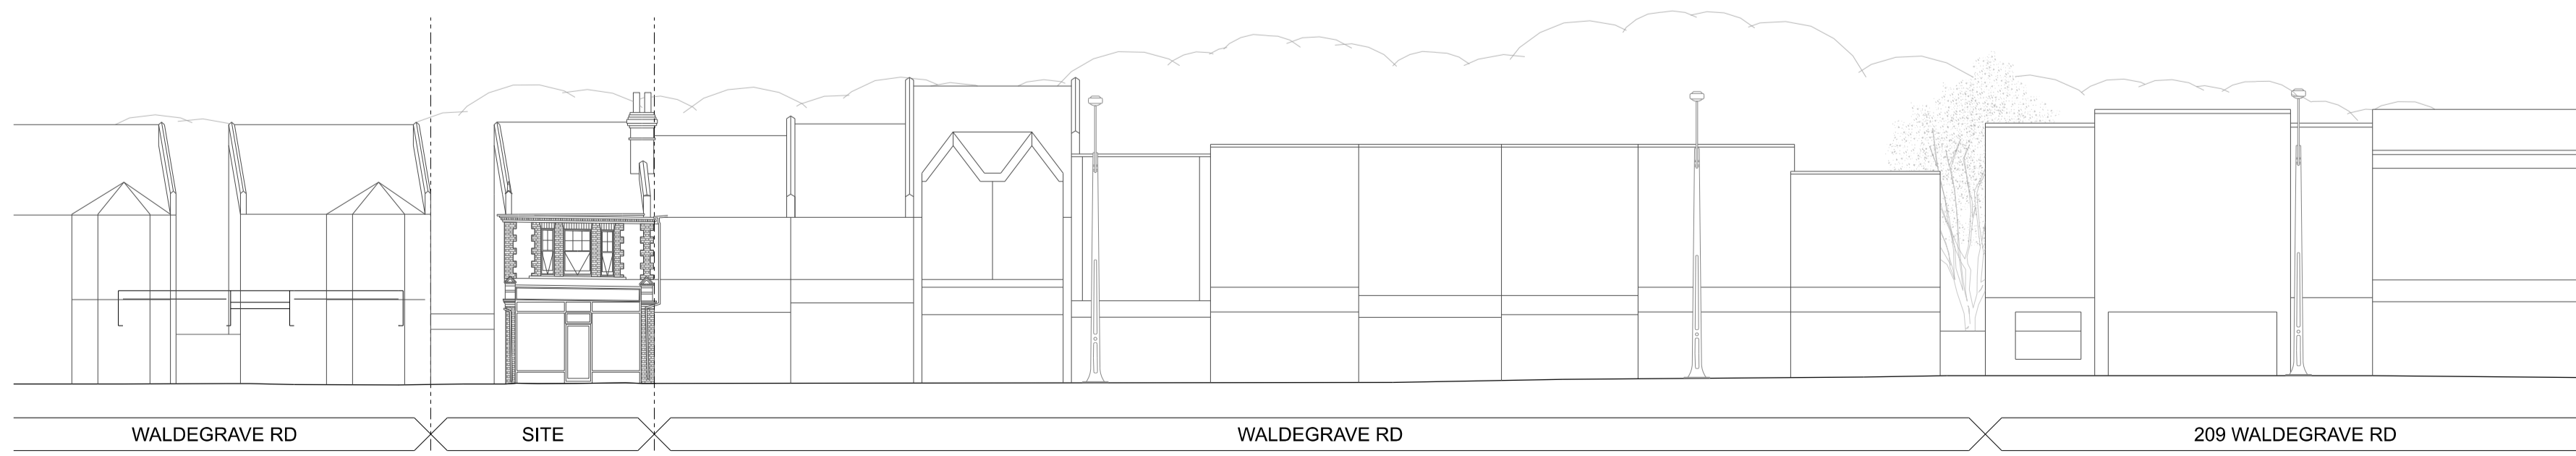

04 Existing Site Elevation 04
01011 SCALE 1:250

General Notes:
 Do not scale from this drawing. Use marked dimensions only.
 Should any discrepancies be noted, please inform this office immediately.
 This drawing is copyright of Matthew Alchurch Architects Limited

ISO 9001
 Certificate No. GB2005290



P01 Planning Issue 08.10.2021 AQ SSB
 Rev: Description: Date: Drw: Chk:

MAA Architects
 the boathouse design studio
 27 ferry road teddington tw11 9nn
 t: 020 8973 0050
 e: info@maa-architects.com
 w: www.maa-architects.com

Client:
Waldegrave Mews Ltd
 Project Name:
Waldegrave Mews
 Drawing Title:
Existing Site Elevations

Drawing Status: Planning	Status Code: S1	Project No: MA014	Scale at A1: 1:200
Drawing No: MA014-MAA-XX-DR-A-01011	Revision: P01	Date: 08.10.21	Scale at A3: 1:400