


01 Proposed Site Elevations 01
01111 SCALE 1:250



02 Proposed Site Elevation 02
01111 SCALE 1:250



03 Proposed Site Elevation 03
01111 SCALE 1:250

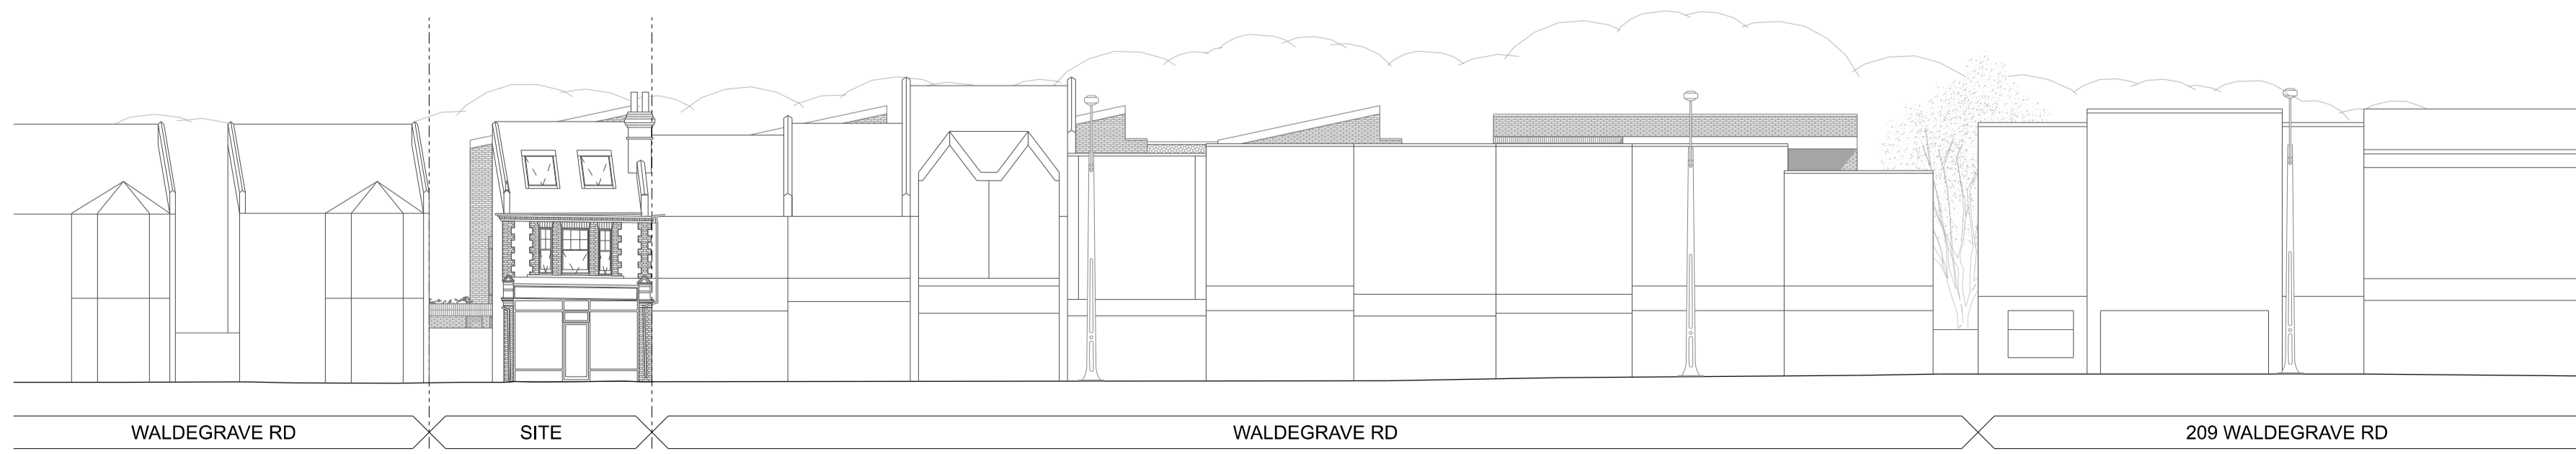


04 Proposed Site Elevation 04
01111 SCALE 1:250

General Notes:
 Do not scale from this drawing. Use marked dimensions only. Should any discrepancies be noted, please inform this office immediately. This drawing is copyright of Matthew Alchurch Architects Limited
 ISO 9001
 Certificate No. GB2005290



P01 Planning Issue 08.10.2021 AQ SSB
 Rev: Description: Date: Drw: Chk:

MAA Architects
 the boathouse design studio
 27 ferry road teddington tw11 9nn
 t: 020 8973 0050
 e: info@maa-architects.com
 w: www.maa-architects.com

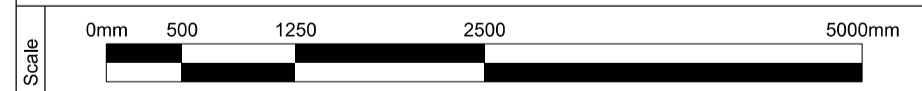

Client:
Waldegrave Mews Ltd
 Project Name:
Waldegrave Mews
 Drawing Title:
Proposed Site Elevations

Drawing Status: Planning	Status Code: S1	Project No: MA014	Scale at A1: 1:200
Drawing No: MA014-MAA-XX-DR-A-01111	Revision: P01	Date: 08.10.21	Scale at A3: 1:400