


HAMMERSMITH BRIDGE — ALTERATIONS


Contract Drawing N^o 11

Details of Abutments


Scale 8 = 1

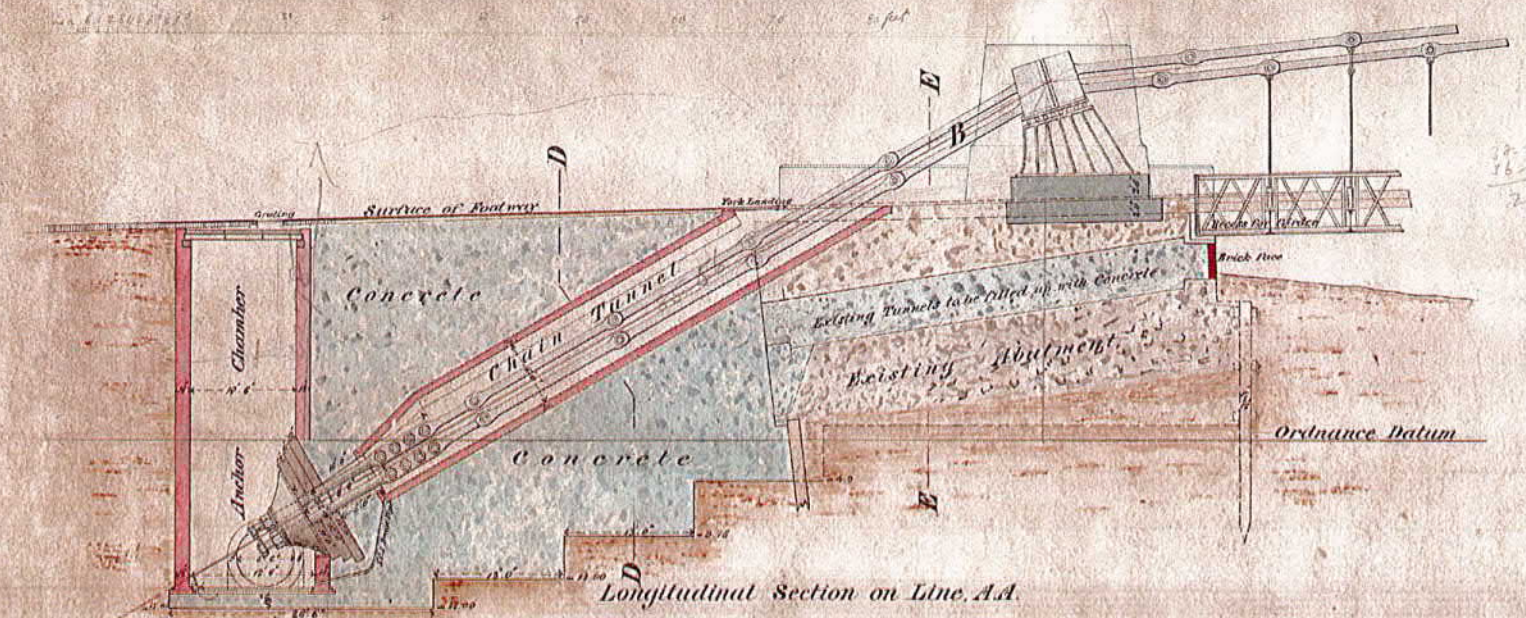


Longitudinal Section on Line A.A.

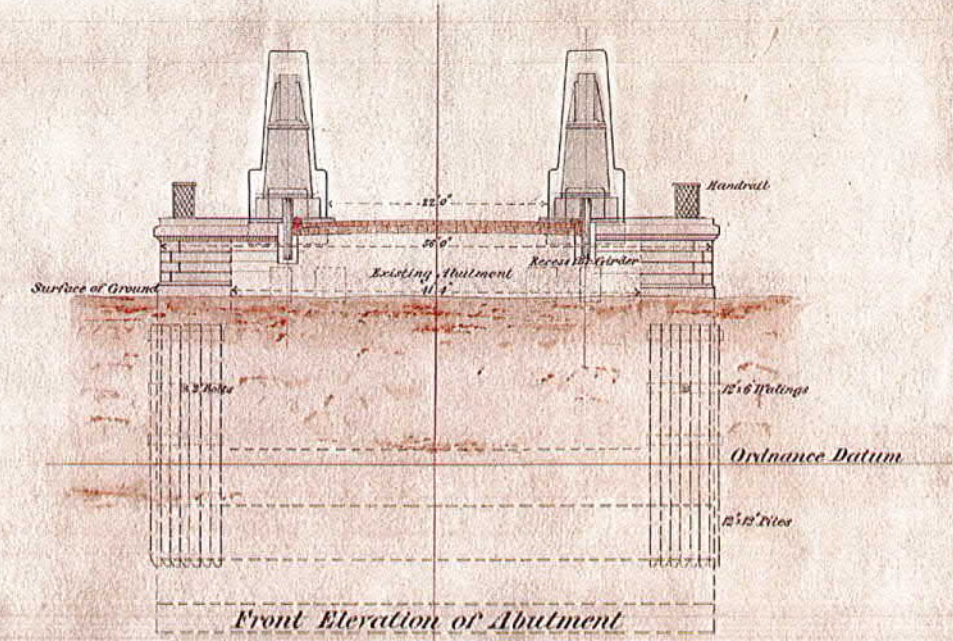


Front Elevation of Abutment

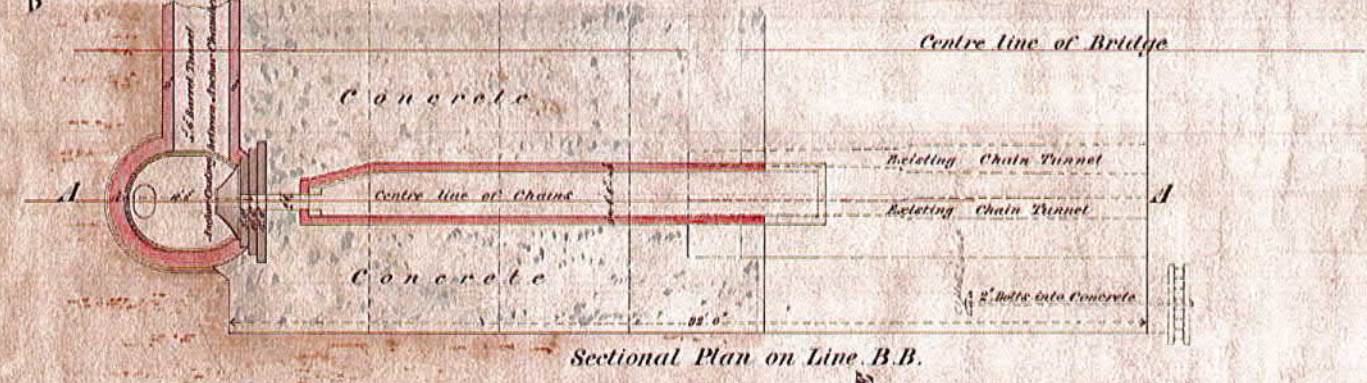


Sectional Plan on Line B.B.

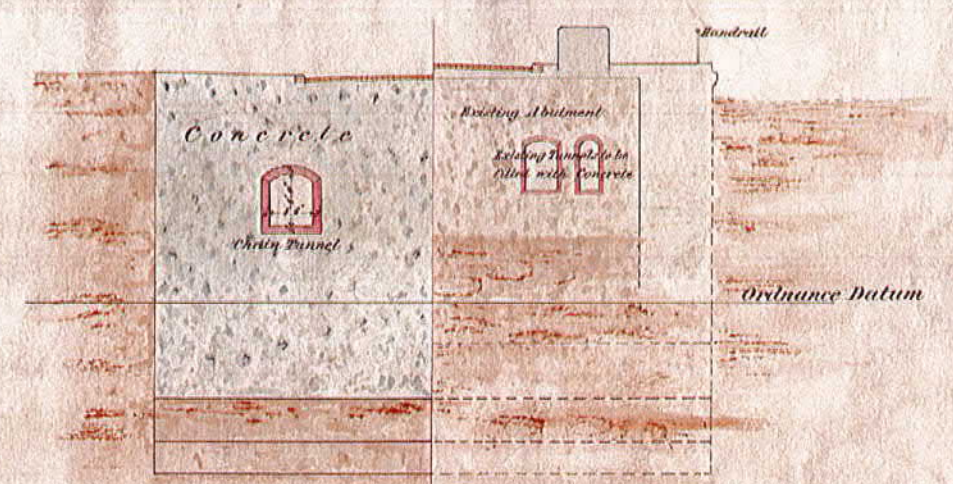

Section at D.D Section at E.E

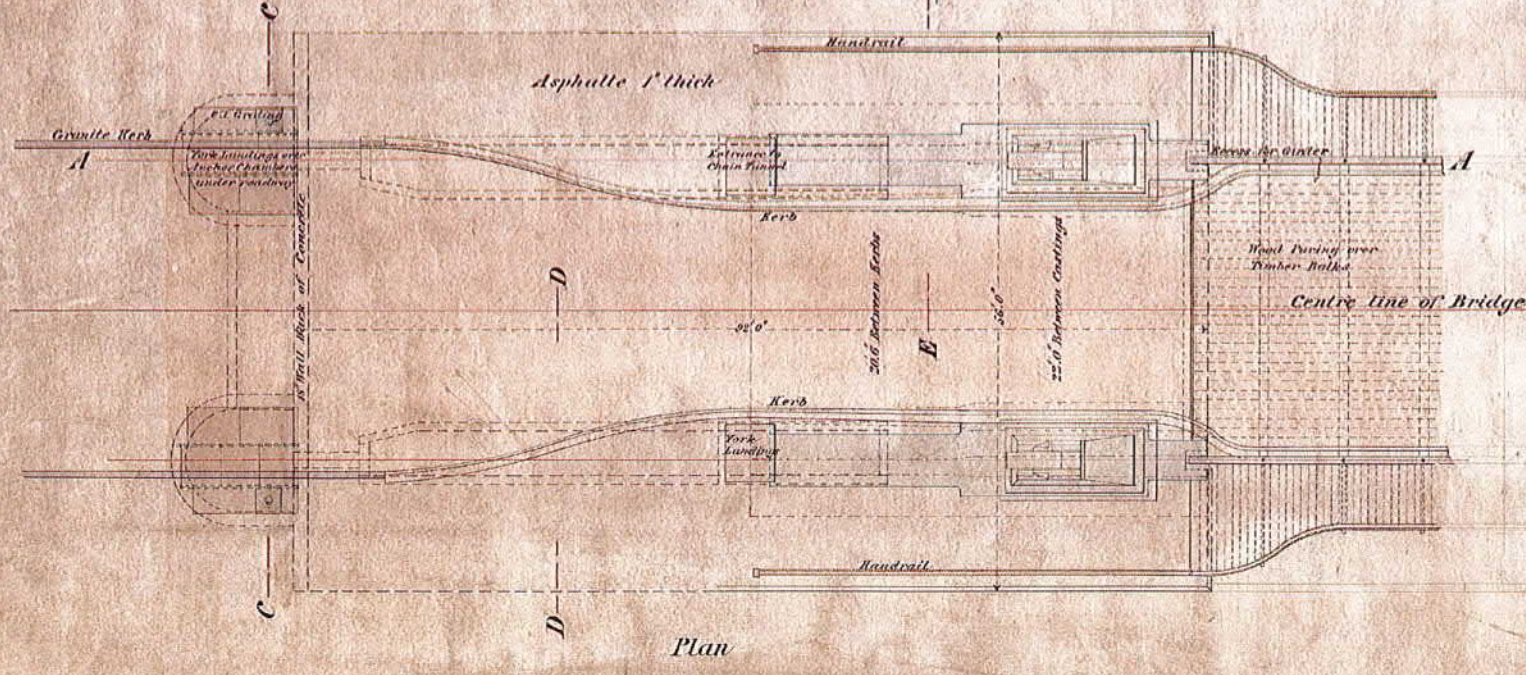

Plan

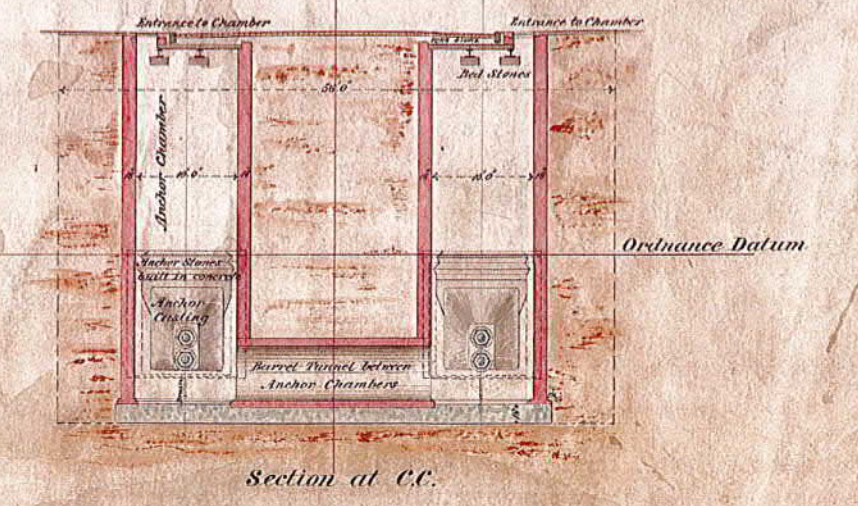

Section at C.C.