
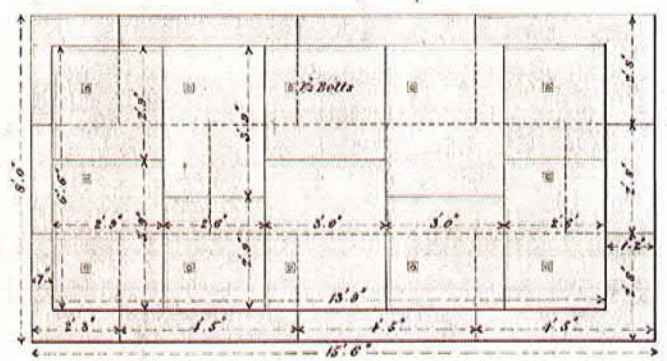
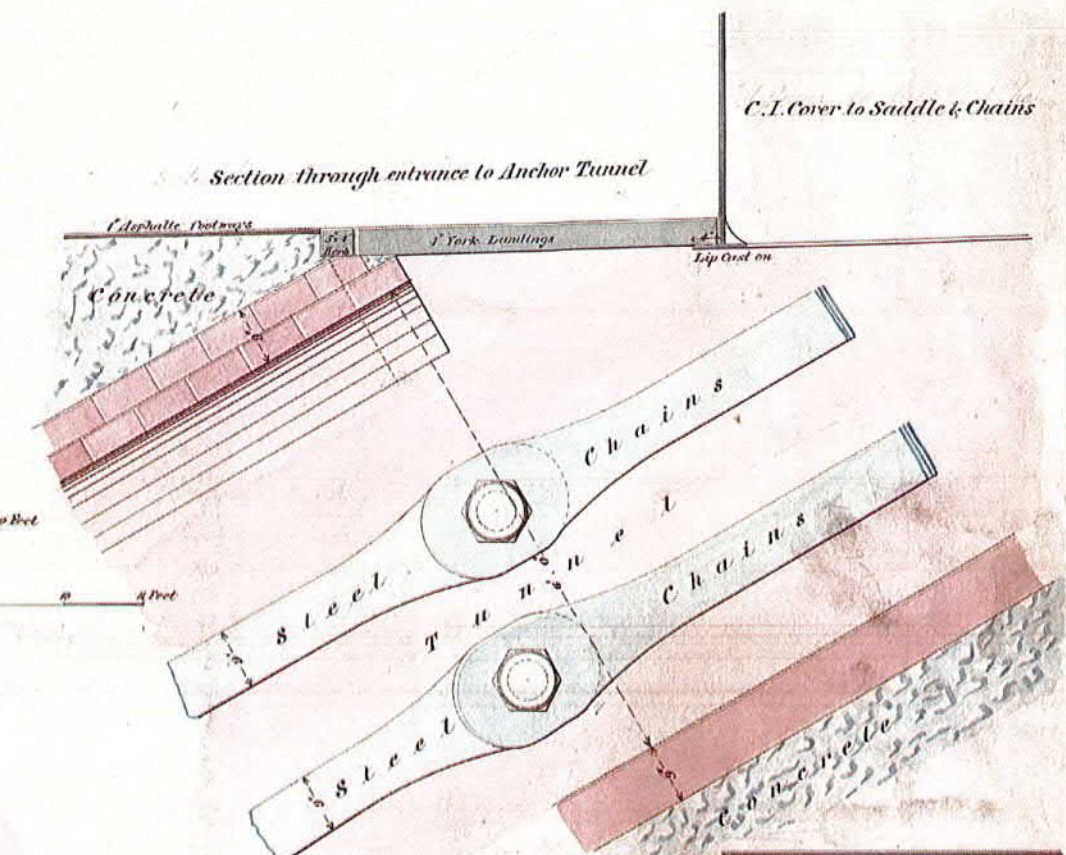


HAMMERSMITH BRIDGE — ALTERATIONS

Contract Drawing No 11E

Details of Anchor Beds & entrance to Chain Tunnel

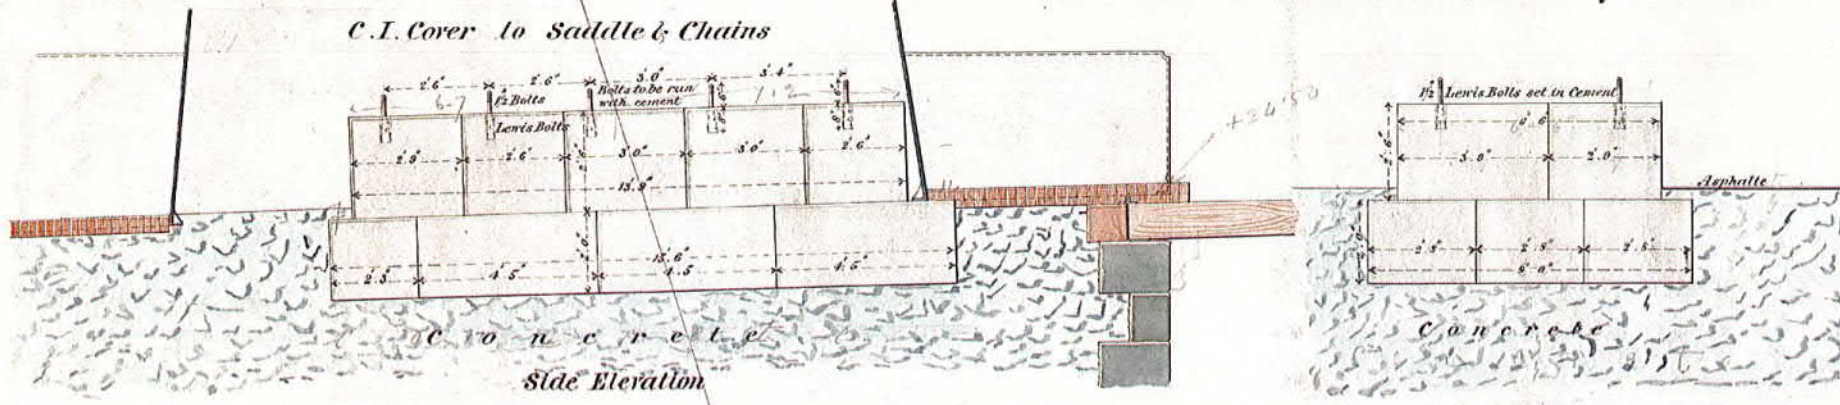

Scale 1/2" = 1 Foot
 Scale 1 Inch = 1 Foot

Note: This view of end of Tunnel is not to the same scale as the top view of ditto

Note This plan not used
 25/7/85

