


No. 30

32 PARK ROAD

No. 34

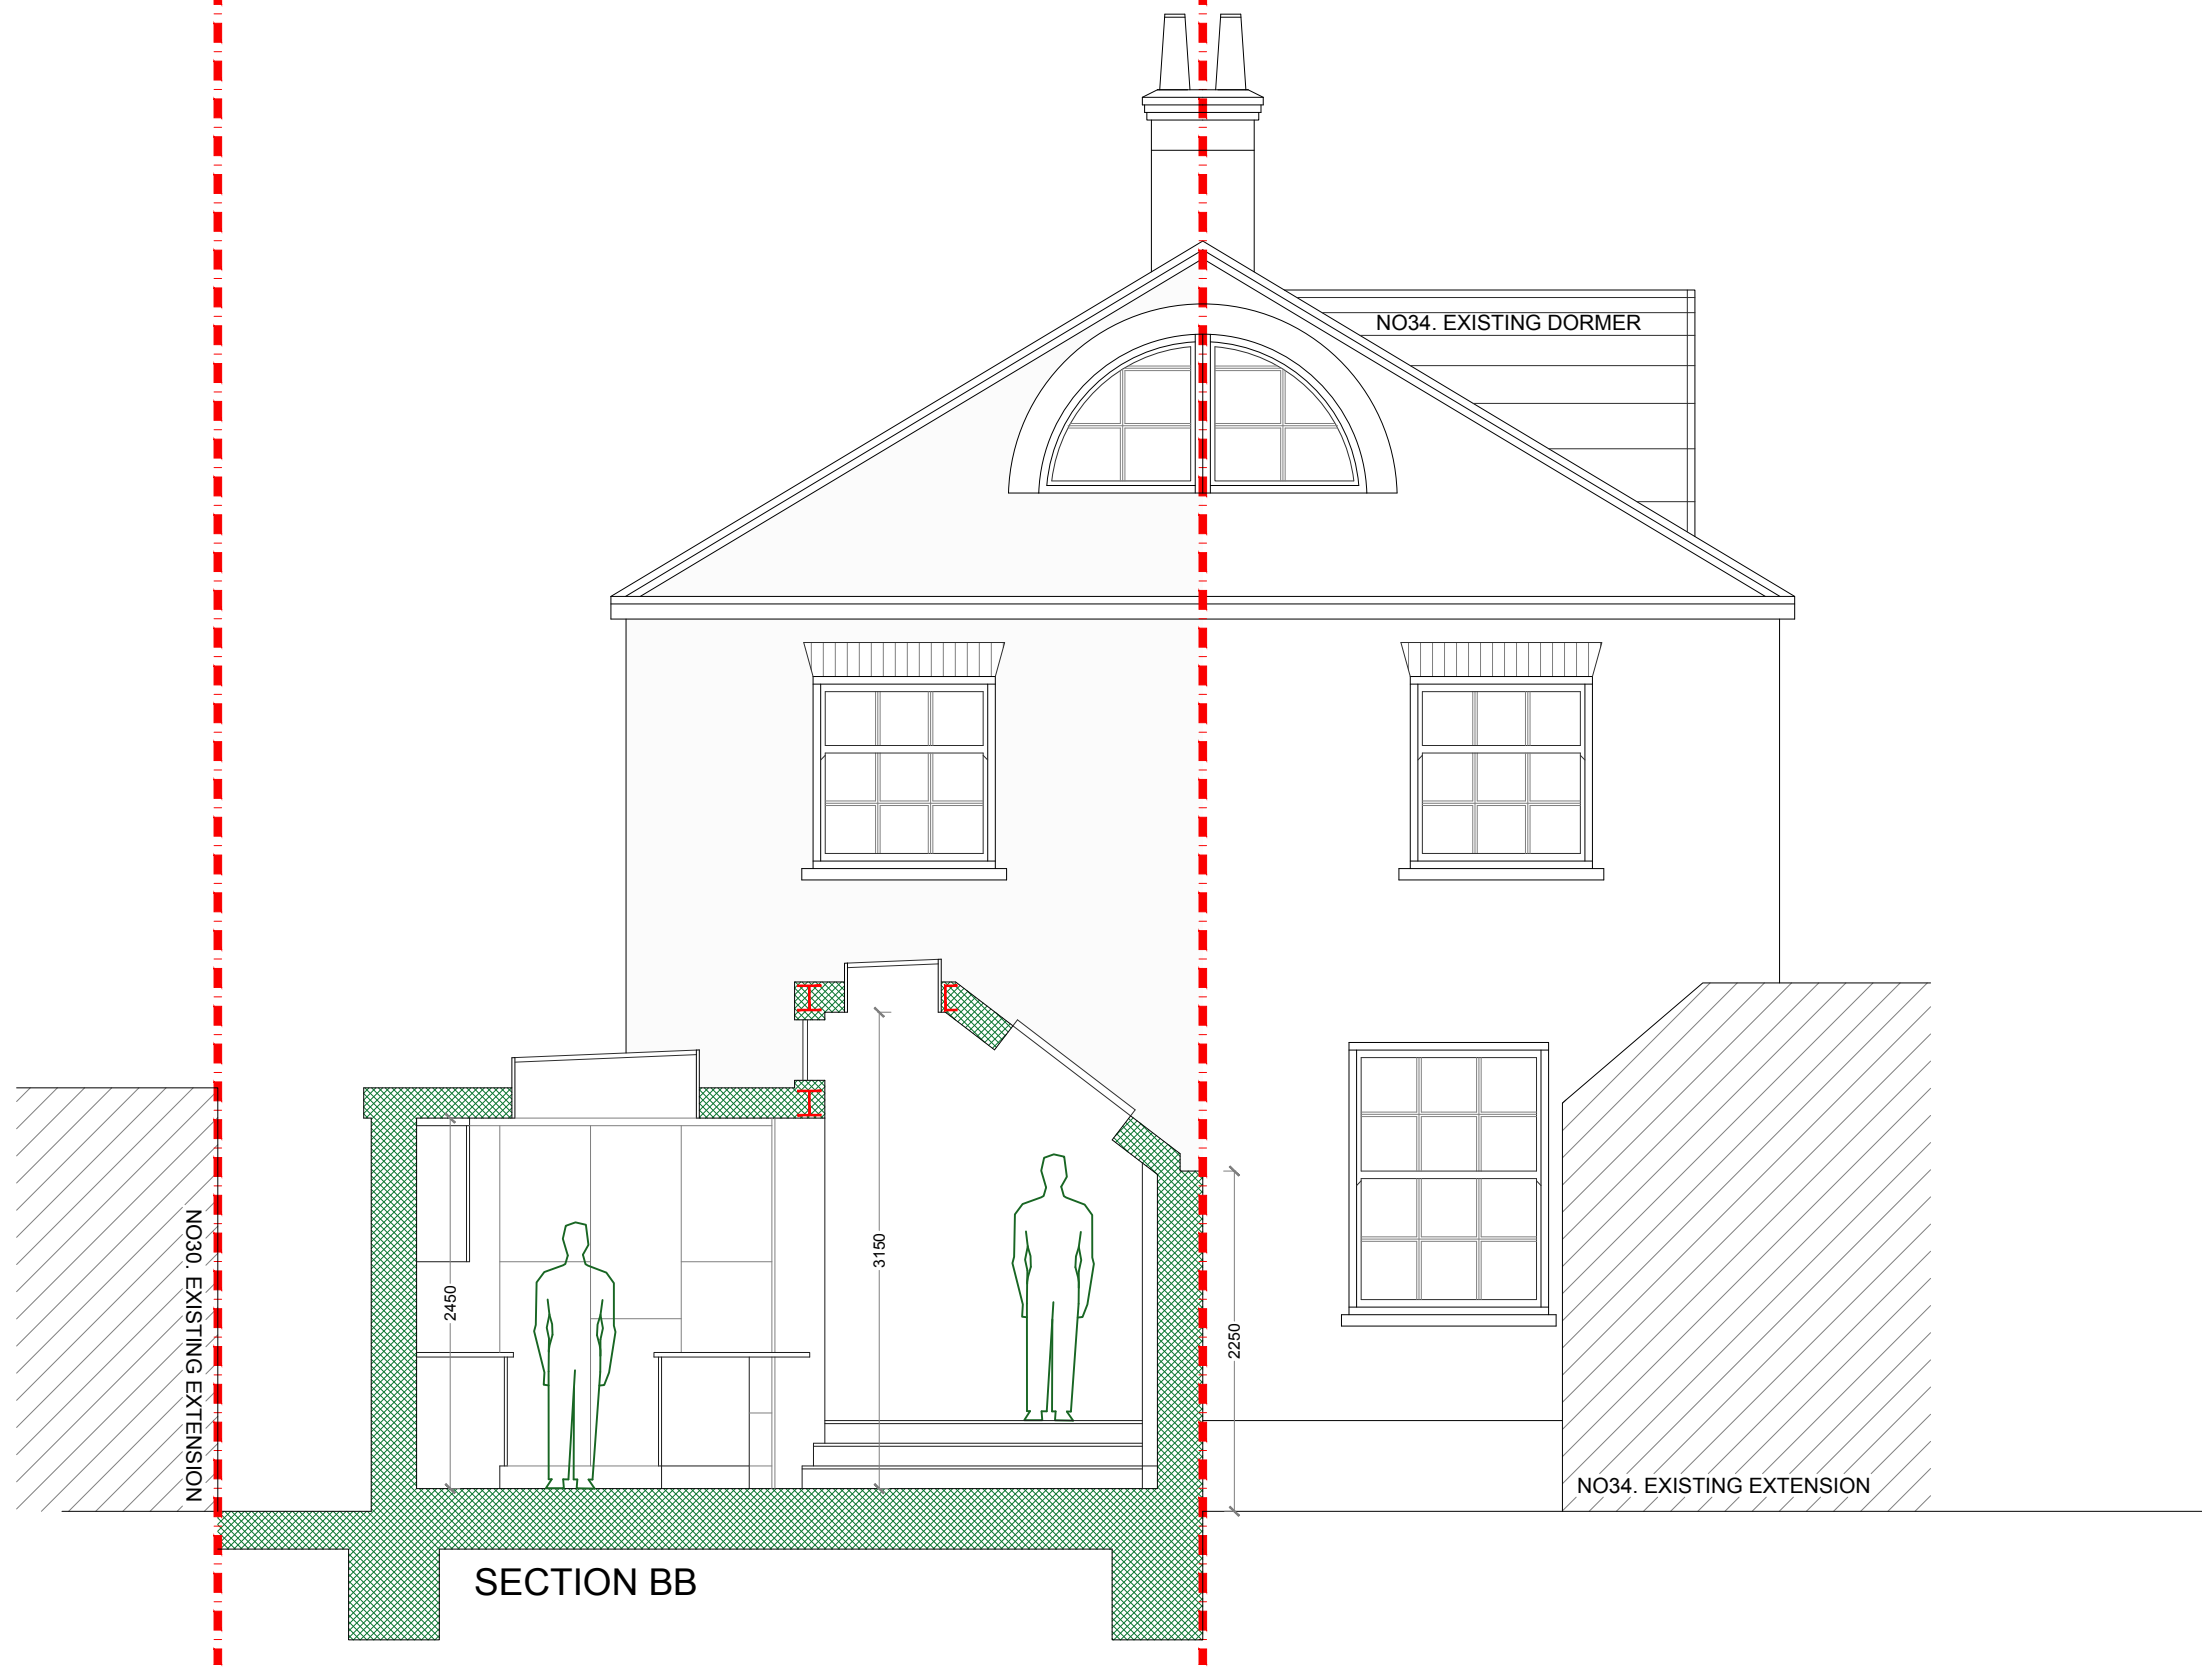

REV	DATE	NOTES

CLIENT	MIKE & TRUDI WILLIAMS
	PLANNING 2.0

PROJECT	32 PARK ROAD KT1 4AS
DRAWING TITLE	SECTION BB

SCALE	1:50@A3
DATE	17-10-21
DRAWN	LD

DRAWING NO.	PP-14
REV.	C

