




LOCATION PLAN
1:1250 @ A3

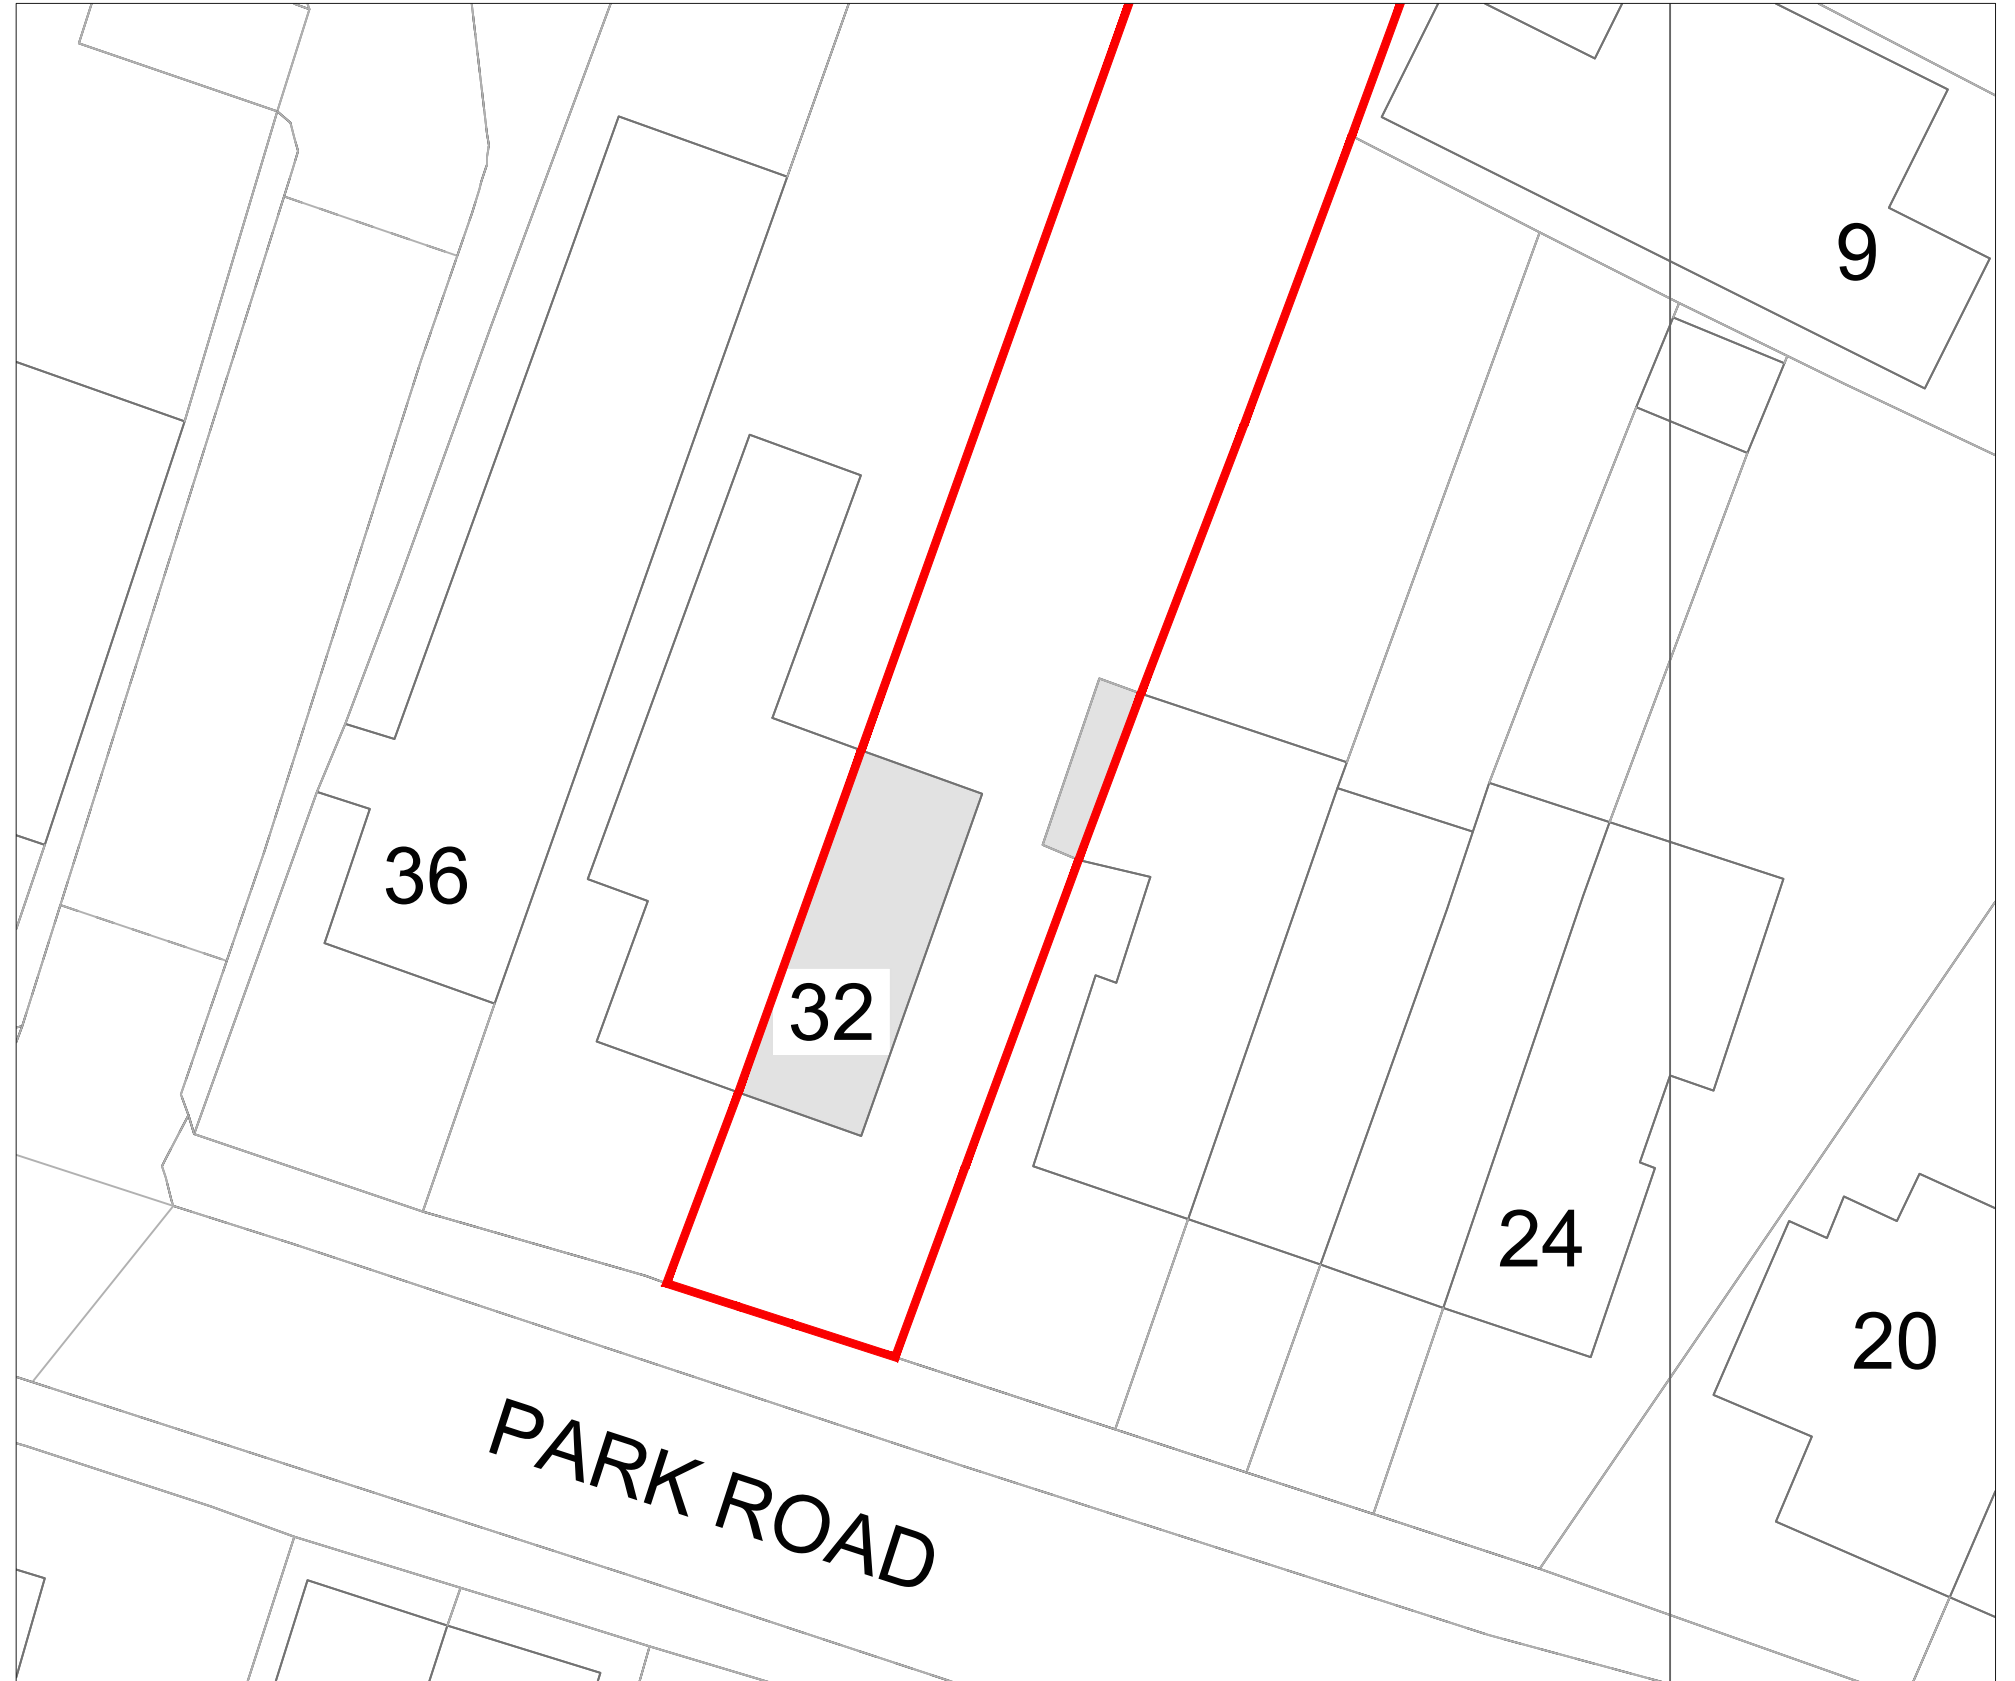

BLOCK PLAN
1:200 @ A3

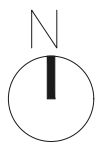

			CLIENT	MIKE & TRUDI WILLIAMS	PROJECT	32 PARK ROAD KT1 4AS	SCALE	1:1250/200@A3	DRAWING NO.	REV.	 STUDIO DOCHERTY
						DATE	17-06-21	DRAWN	LD	PP-00	
					DRAWING TITLE	BLOCK & LOCATION PLANS					
REV	DATE	NOTES		PLANNING							