



Location Plan  
1:1250

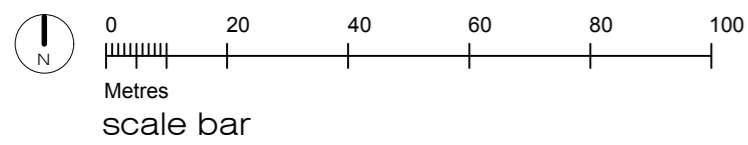

Block Plan  
1:500

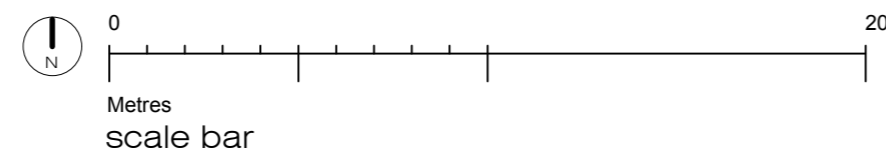

REVISIONS

REV	DATE	BRIEF DESCRIPTION
-	--/--/----	-

IMPORTANT NOTES:

DO NOT SCALE FROM THIS DRAWING.  
REPORT ANY ERRORS, OMISSIONS OR INCONSISTENCIES TO ARCHITECTURE WK IMMEDIATELY.

DIMENSIONS TO BE CHECKED ON SITE BEFORE FABRICATION.

THIS DRAWING IS FOR THE FOLLOWING PURPOSE ONLY:

SKETCH  TENDER  CONTRACT

TENDER  then signed at CONTRACT

TO BE READ IN CONJUNCTION WITH THE FOLLOWING DRAWINGS ISSUED BY AWK & OTHERS:

DWG No.	DWG TITLE	ISSUED BY

architecture : wk ltd.  
© copyright protected

The Powder Rooms, 69-71 Broad Street, Teddington, TW11 8QZ  
Tel: (+44) 0208 977 6999  
Web: www.architecturewk.com  
Email: studio@architecturewk.com

JOB TITLE 3 Mount Mews, TW12 2SH

DWG TITLE Location & Block Plans

DWG NO. 1314-SV-00 REVISION -

SCALE as shown @ A2	DRAWN BY dc/wk	CHECK BY wk	DATE Nov'21
------------------------	-------------------	----------------	----------------