



©2020 Cellnex  
 All rights reserved. No part of this publication may be reproduced, stored in a retrieval system or transmitted in any form or by any means (Electronic, Mechanical, Photocopying, Recording or otherwise), without the prior written consent of the Company.

NOTES

BASED UPON ORDNANCE SURVEY DIGITAL DATA WITH THE PERMISSION OF THE CONTROLLER OF HER MAJESTY'S STATIONARY OFFICE, © CROWN COPYRIGHT. LICENCE NO. 100038864

O.S. LANDRANGER MAP No. 176

BT SKYLINE No. TW0023

PROJ No		
PROJ No		
PROJ No		
PROJ No		
1	PROJ No 212219 LOCATION PLAN	02/02/21 JBT/LBG
ISS	REVISION	DATE DRN APP



Crawley Court, Winchester, Hampshire, SO21 2QA  
 Tel. 01962 823434, Fax. 01962 822378

SITE No 168657  
 TEDDINGTON TE  
 HIGH STREET  
 TEDDINGTON  
 GREATER LONDON E2  
 TW11 8JD

NGR TQ 16260 71110

OS GRID 516260 171110

TITLE  
 LOCATION PLAN


SCALE SEE DRAWING

DRAWN JBT 26/01/21

APPROVED LBG 02/02/21

DRG No. Sheet 1 of 1 Rev

168657-00-004-ML001 1

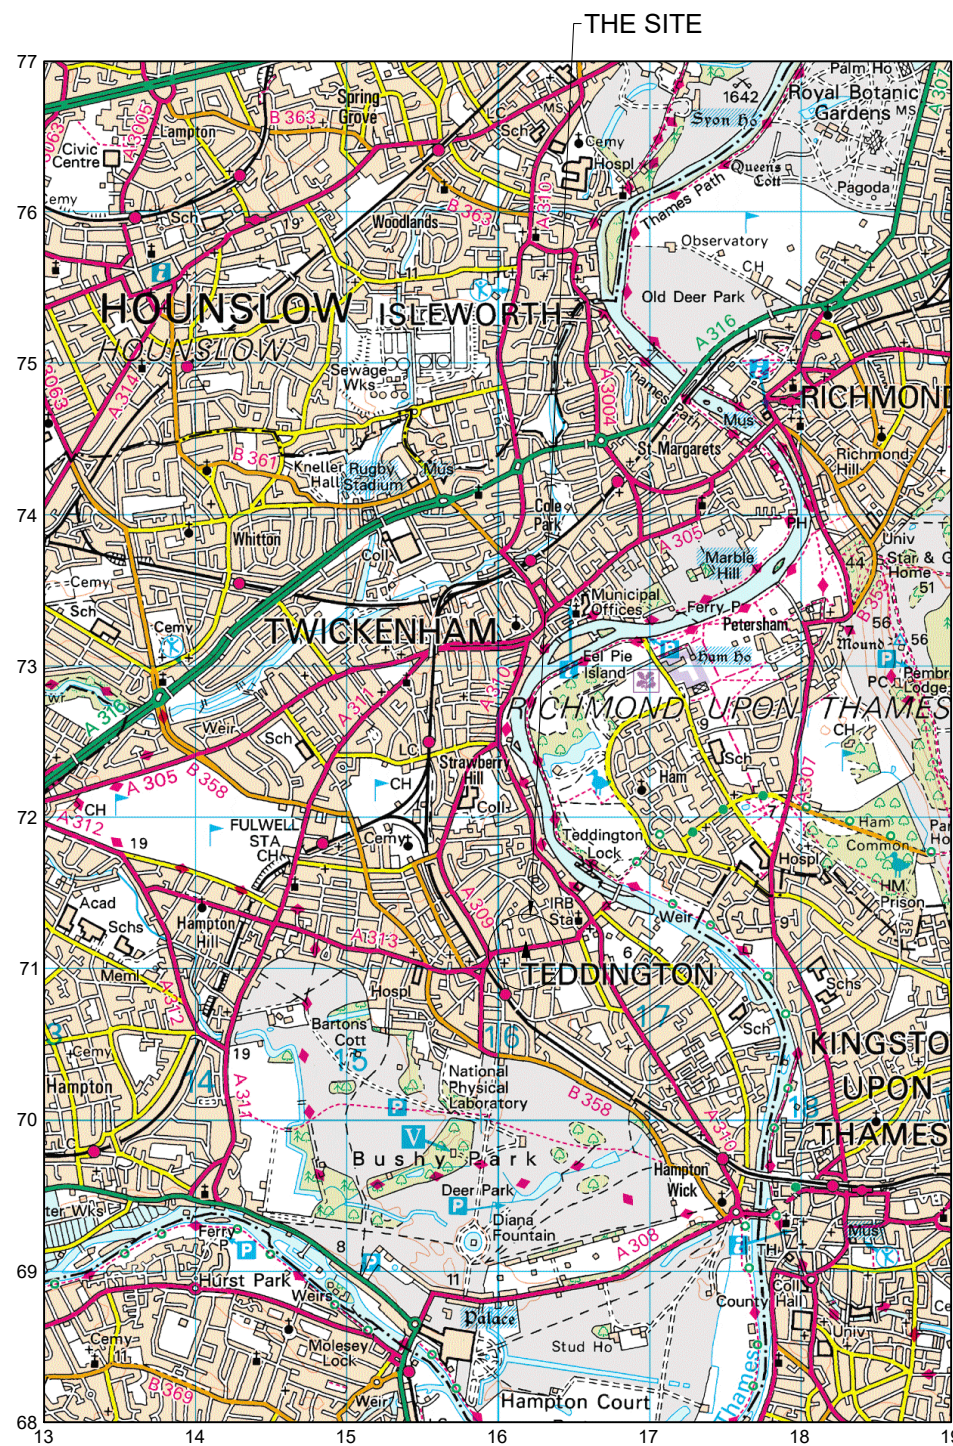

LOCATION PLAN  
 SCALE 1:50,000



LOCATION PLAN  
 SCALE 1:1250