



NOTES

THIS DESIGN IS ICNIRP COMPLIANT BASED ON T&T PROX5 REPORT

PROJECT No. 212219

CSID 20053121

VFID N/A

CSR 71891

CELL No. 7189102

BT SKYLINE No. TW0023

01	Project No. 212219	03.09.21	AW	AV
ISS	REVISION	DATE	DRN	APP



SITE No 168657
 TEDDINGTON TE
 HIGH STREET
 TEDDINGTON
 GREATER LONDON E2
 TW11 8JD

NGR TQ 16260 71110

OS GRID 516260 171110

TITLE
 EQUIPMENT LAYOUT
 PLANNING
 CTIL (TEF)


SCALE 1:100

DRAWN AW 03.09.21

APPROVED DAL 03.09.21

DRG No. Sheet 1 of 1 Rev

168657-22-101-MD013 01

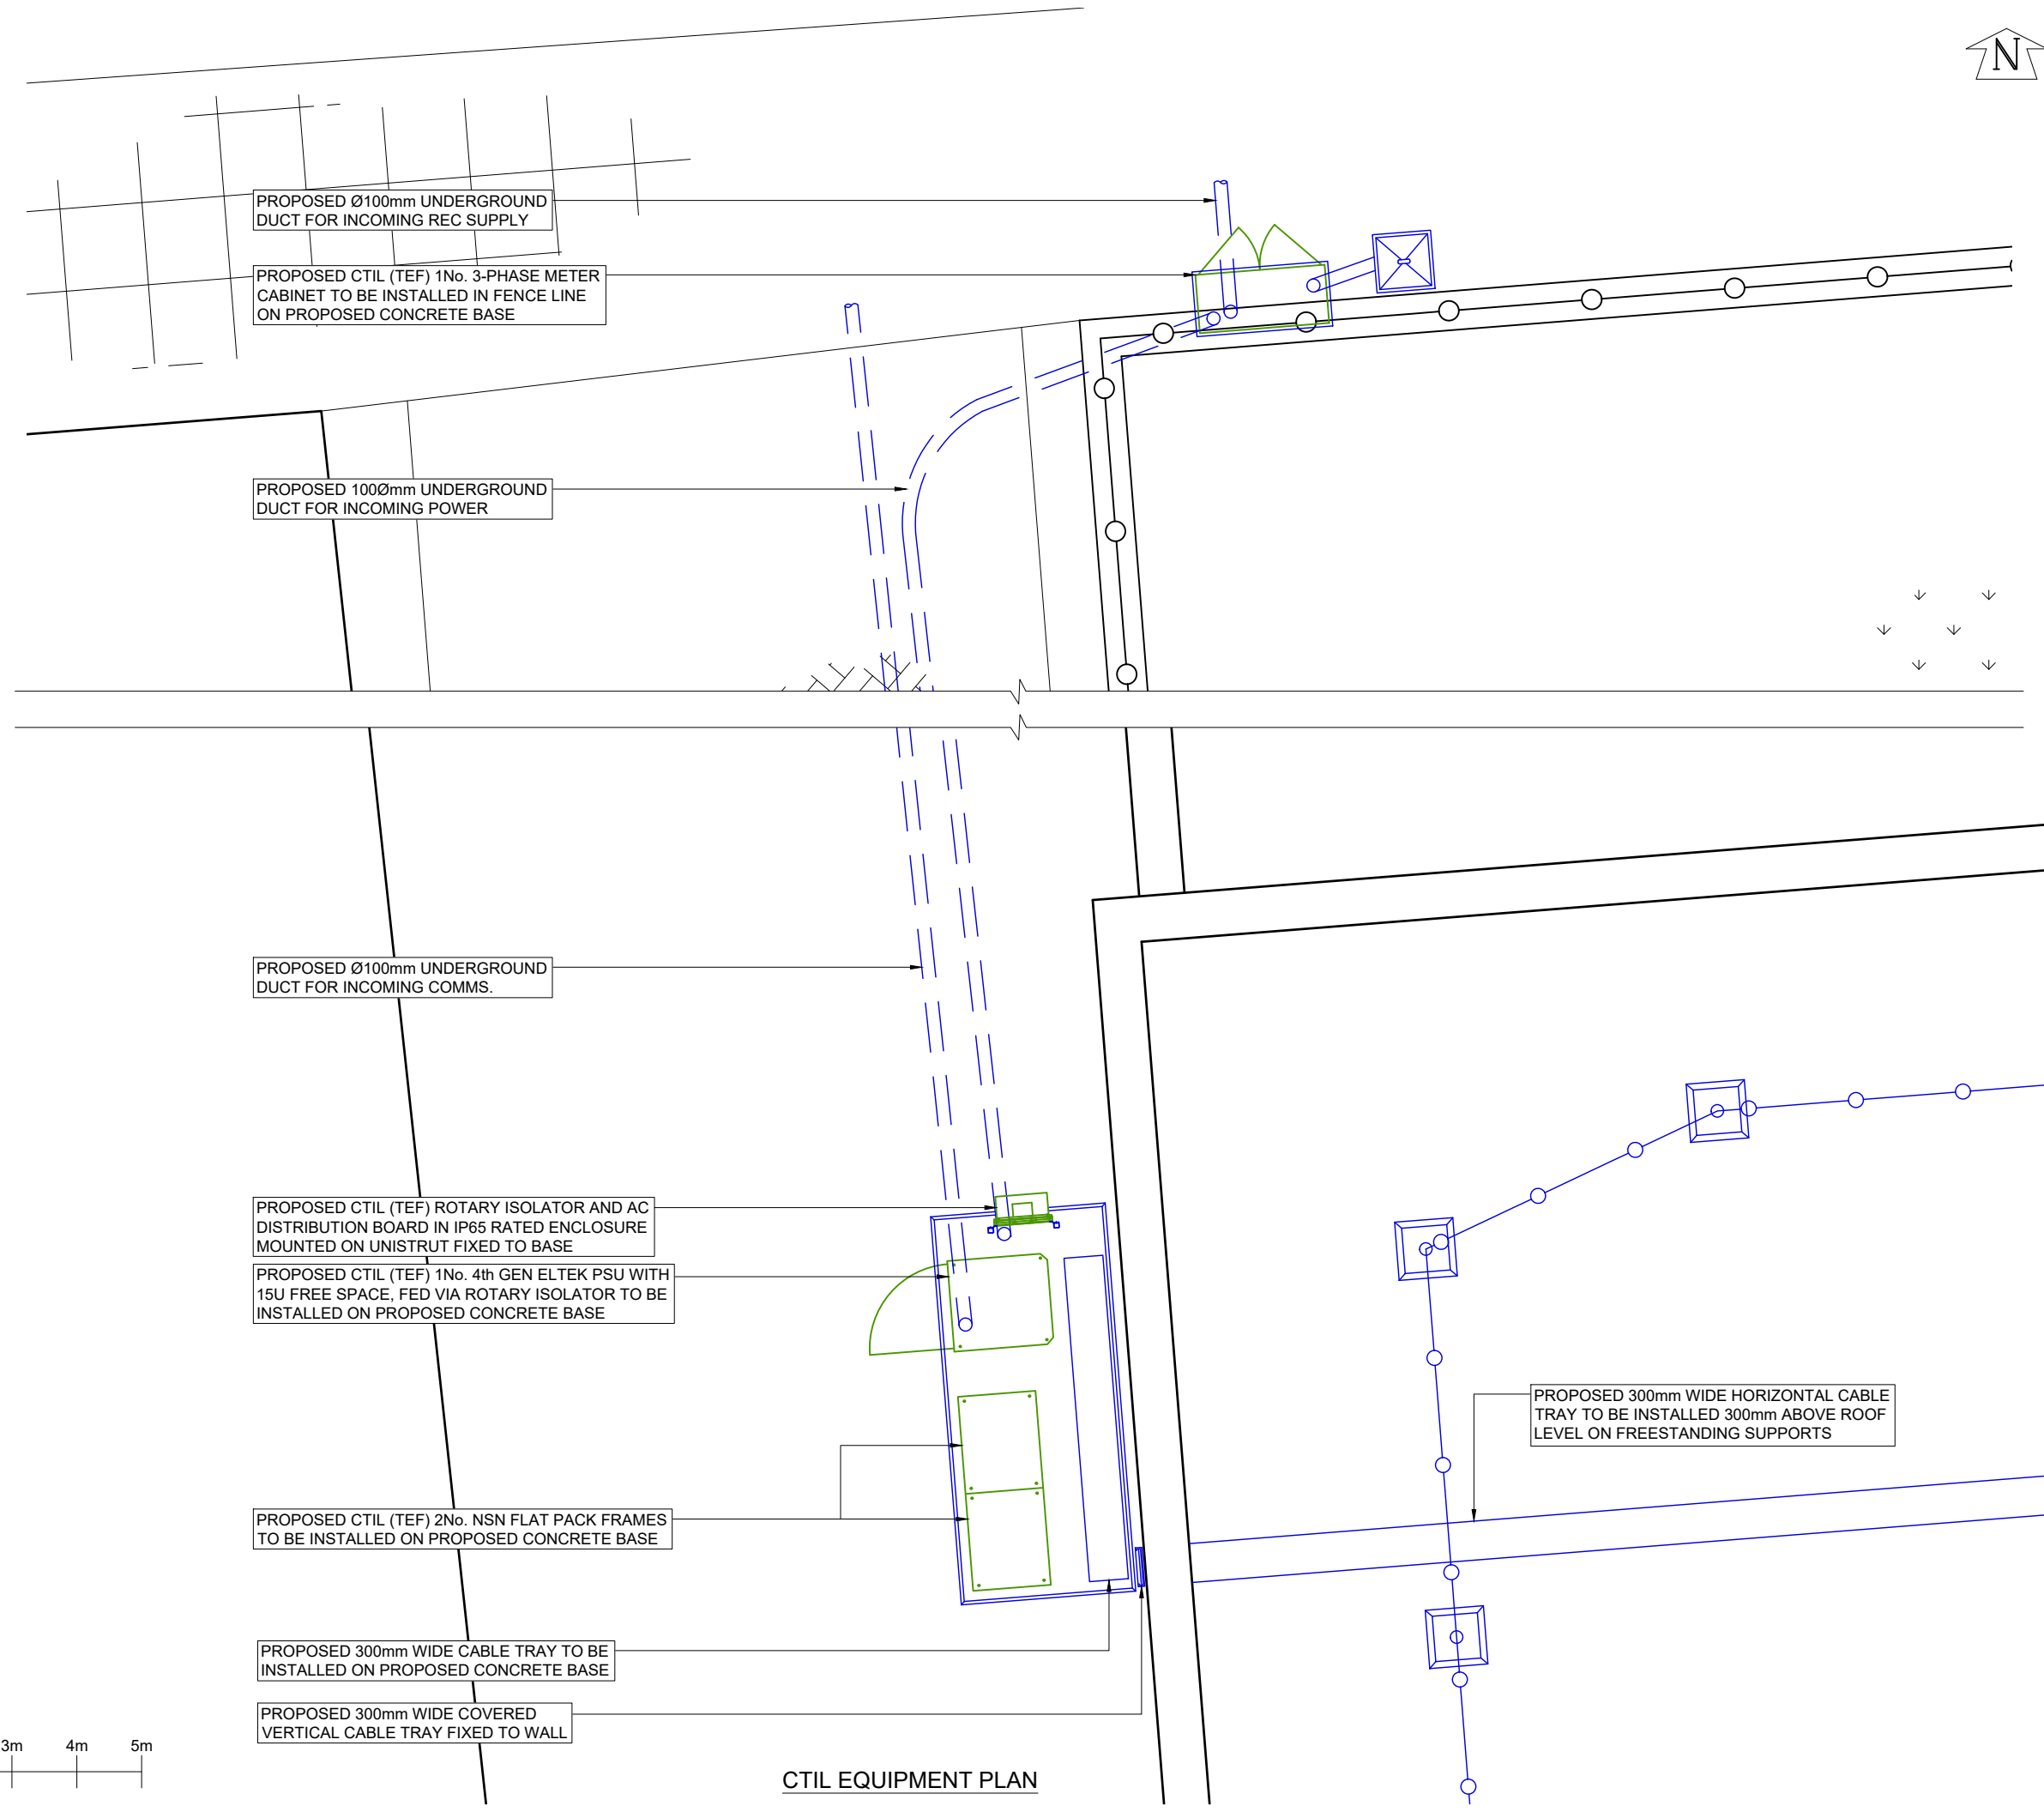

CTIL EQUIPMENT PLAN

