

Do not scale.
Any discrepancies should be reported immediately to the Architect.
If in doubt ask.
This drawing is copyright of the Architect.

Drawing Status:

Planning

Key:



Lux Construction
Design & Build

211 Station Rd
LONDON HA1 2TP

020 3633 5877
architect Katashi Yamamoto
k.yamamoto@lux-construction.uk
www.lux-construction.uk

Project title

9 & 9B Cheyne Ave
London TW2 6AN

Drawing title

**Fire appliances siting
and evacuation
assembly point**

Scale

1:200@A3

Date

Sep 2021

Project

739


Drg.no.

211

Revision

v.3

CHEYNE AVENUE

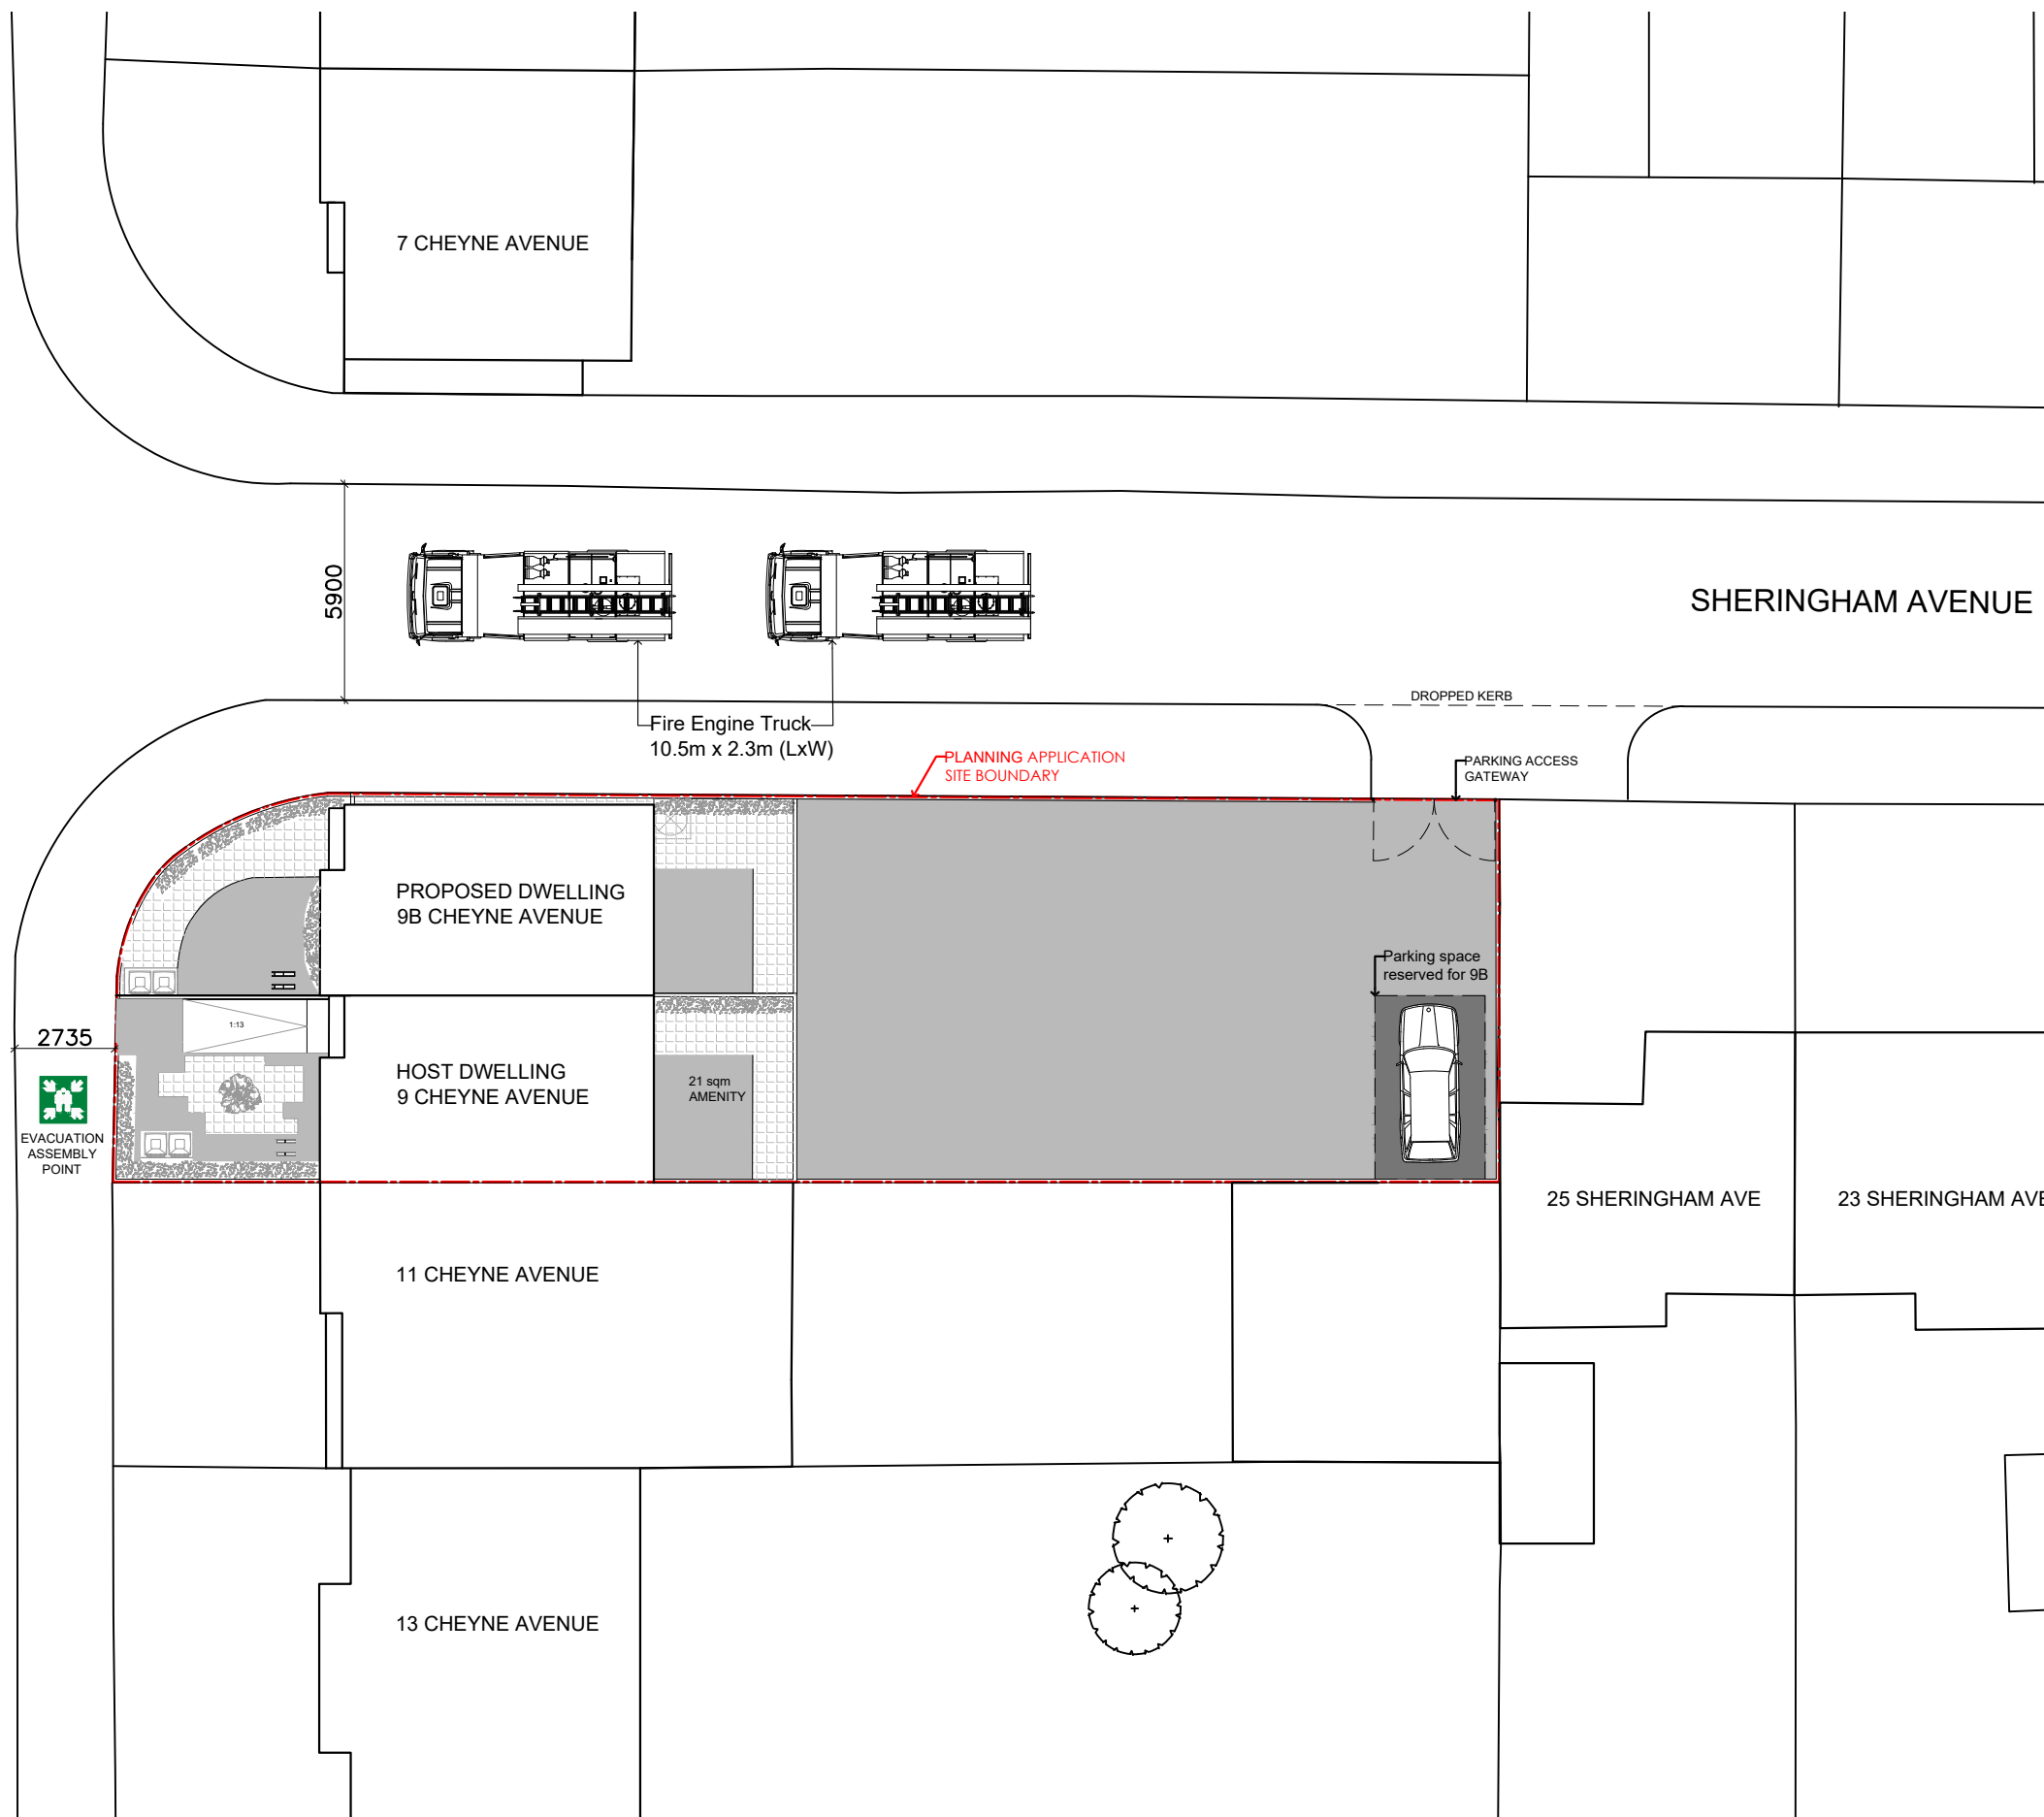

0 1 2 5m