

Do not scale.
Any discrepancies should be reported immediately to the Architect.
If in doubt ask.
This drawing is copyright of the Architect.


Drawing Status:

Planning

Key:

- ① White uPVC framework with clear glazing
- ② White uPVC entry door
- ③ Pebble dash render with corner face brick detail
- ④ Plain roof tiles

-  Masonry fence
-  Timber fence

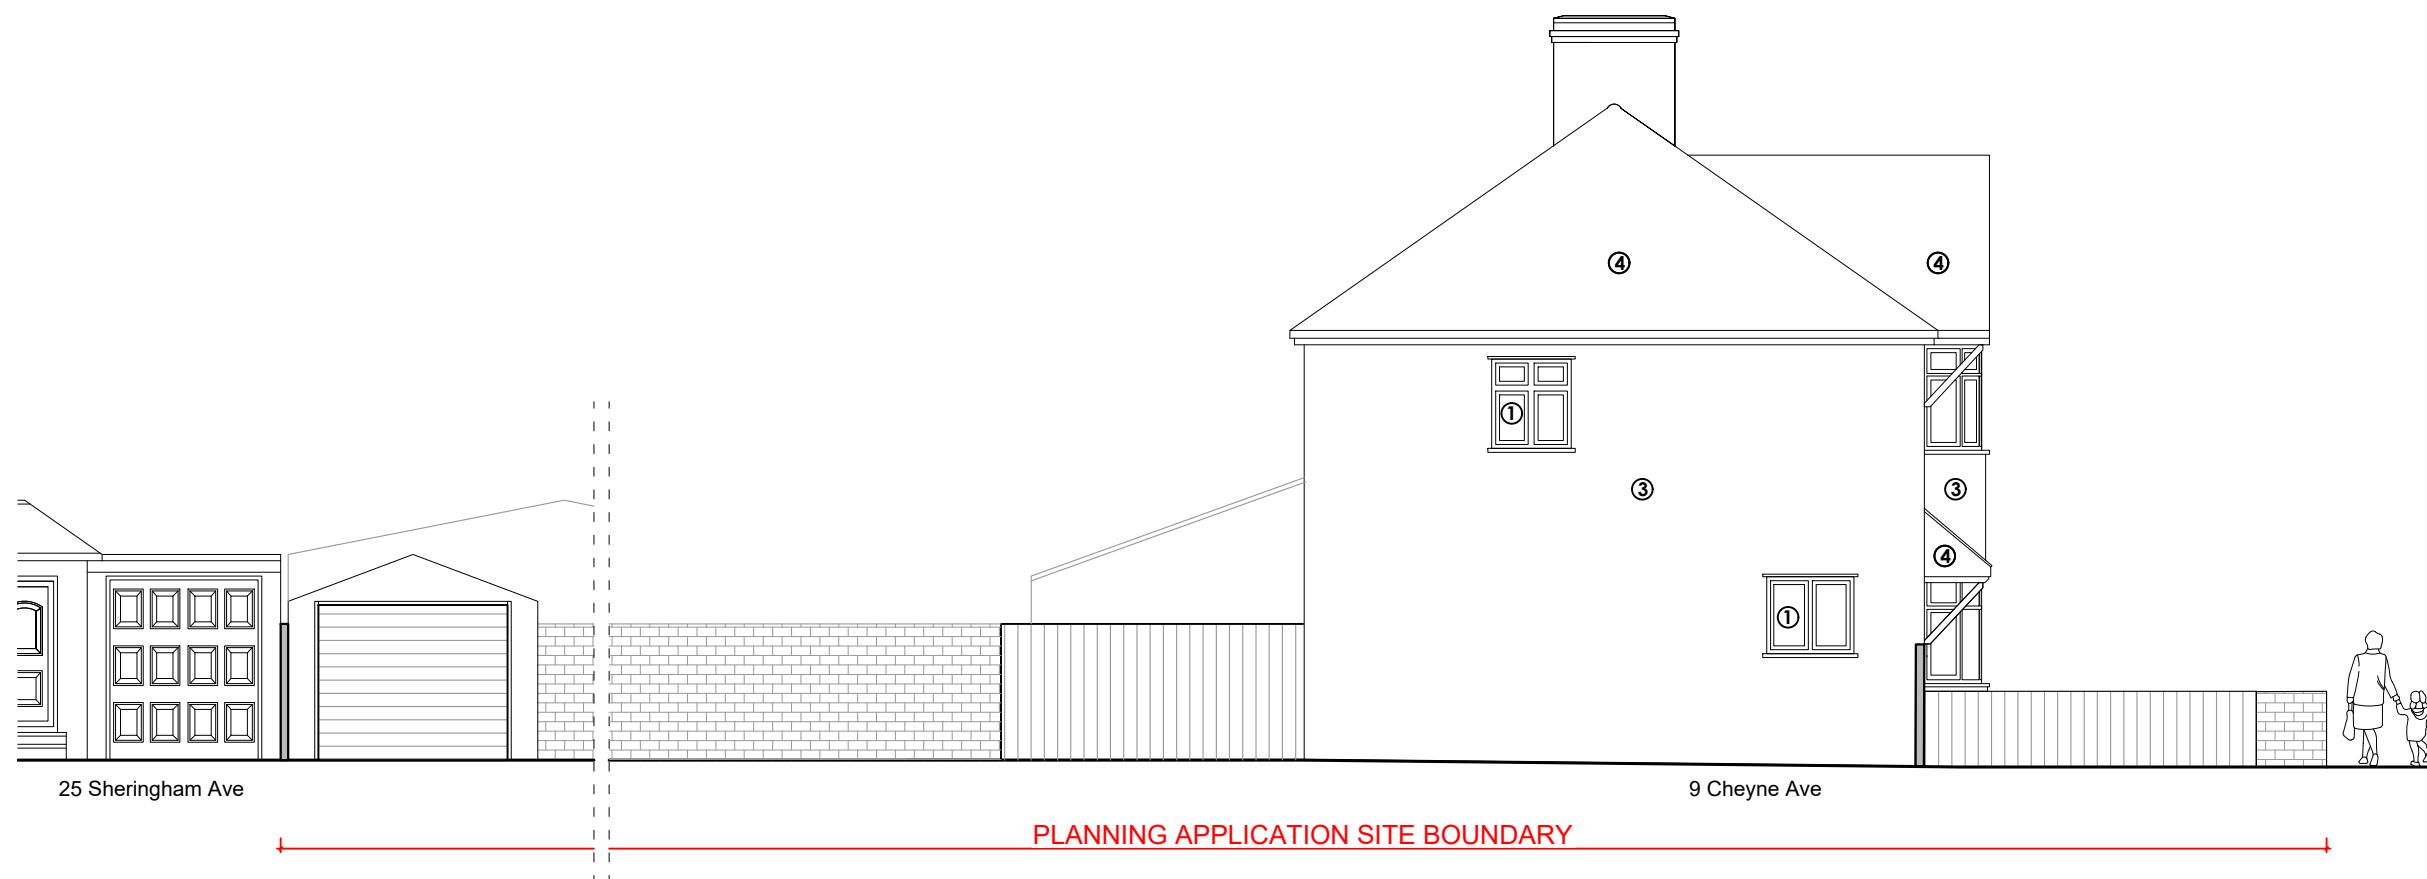

Lux Construction
LONDON 1918

Lux Construction
Design & Build

211 Station Rd
LONDON HA1 2TP

020 3633 5877
architect Katashi Yamamoto
k.yamamoto@lux-construction.uk
www.lux-construction.uk

Project title

9 & 9B Cheyne Ave
London TW2 6AN

Drawing title

Existing North East
Elevation (Section B-B)

Scale

Date

1:100@A3

Sep 2021

Project

Drg.no.

Revision

739

106

v.3