



FIRST FLOOR PLAN

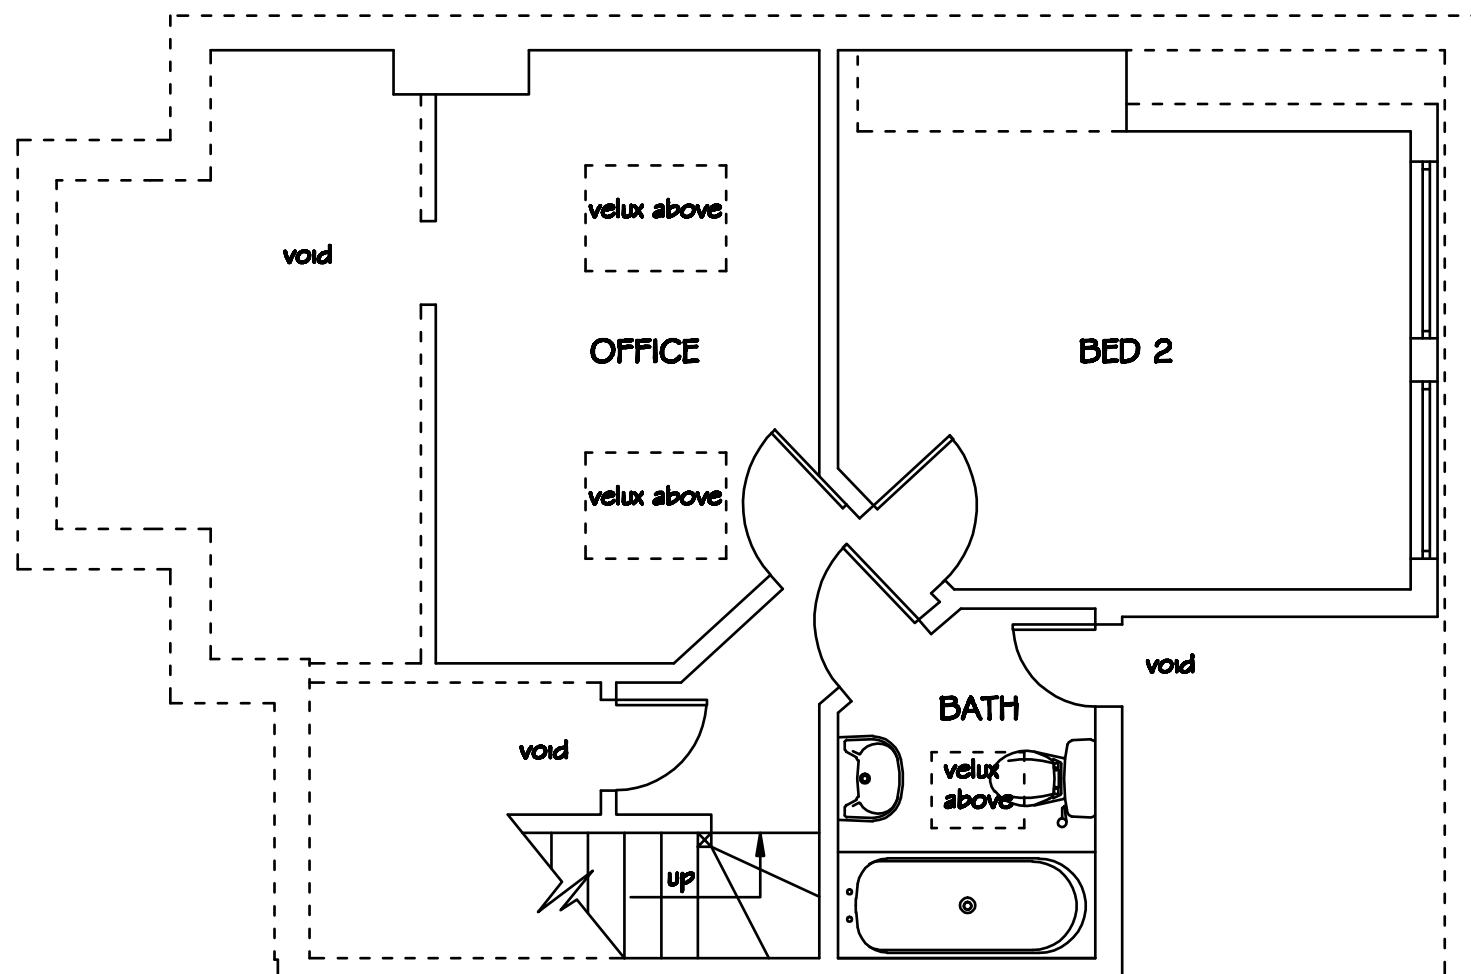

SECOND FLOOR PLAN

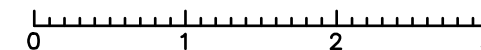

REV.	DATE	DESCRIPTION	OWNED
<input type="checkbox"/>		FOR TENDER	<input type="checkbox"/>
<input type="checkbox"/>		FOR CONSTRUCTION	<input type="checkbox"/>
<input type="checkbox"/>		AS NOTED	<input type="checkbox"/>
<input checked="" type="checkbox"/>		FOR PLANNING	<input type="checkbox"/>
<input type="checkbox"/>		FOR BUILDING REGS.	<input type="checkbox"/>
<input type="checkbox"/>		BIDDING	<input type="checkbox"/>
<input type="checkbox"/>		PRELIMINARY	<input type="checkbox"/>
<input type="checkbox"/>		INFORMATION / DESIGN COORDINATION	<input type="checkbox"/>
<input type="checkbox"/>		CLIENT APPROVAL / COMMENTS	<input type="checkbox"/>
LUKE ALLEN 104B KINGSTON ROAD TEDDINGTON TW11 8HY MOB: +44 7734 48898			
PROJECT 104 KINGSTON ROAD TEDDINGTON TW11 8HY			
EXISTING FLOOR PLANS			
SCALE	AREA	DRAWN	DATE
1:50	AS	AL	1/21
DRW. NO	11-111-102		REV.