




1 SECTION A - A
Scale: 1:25

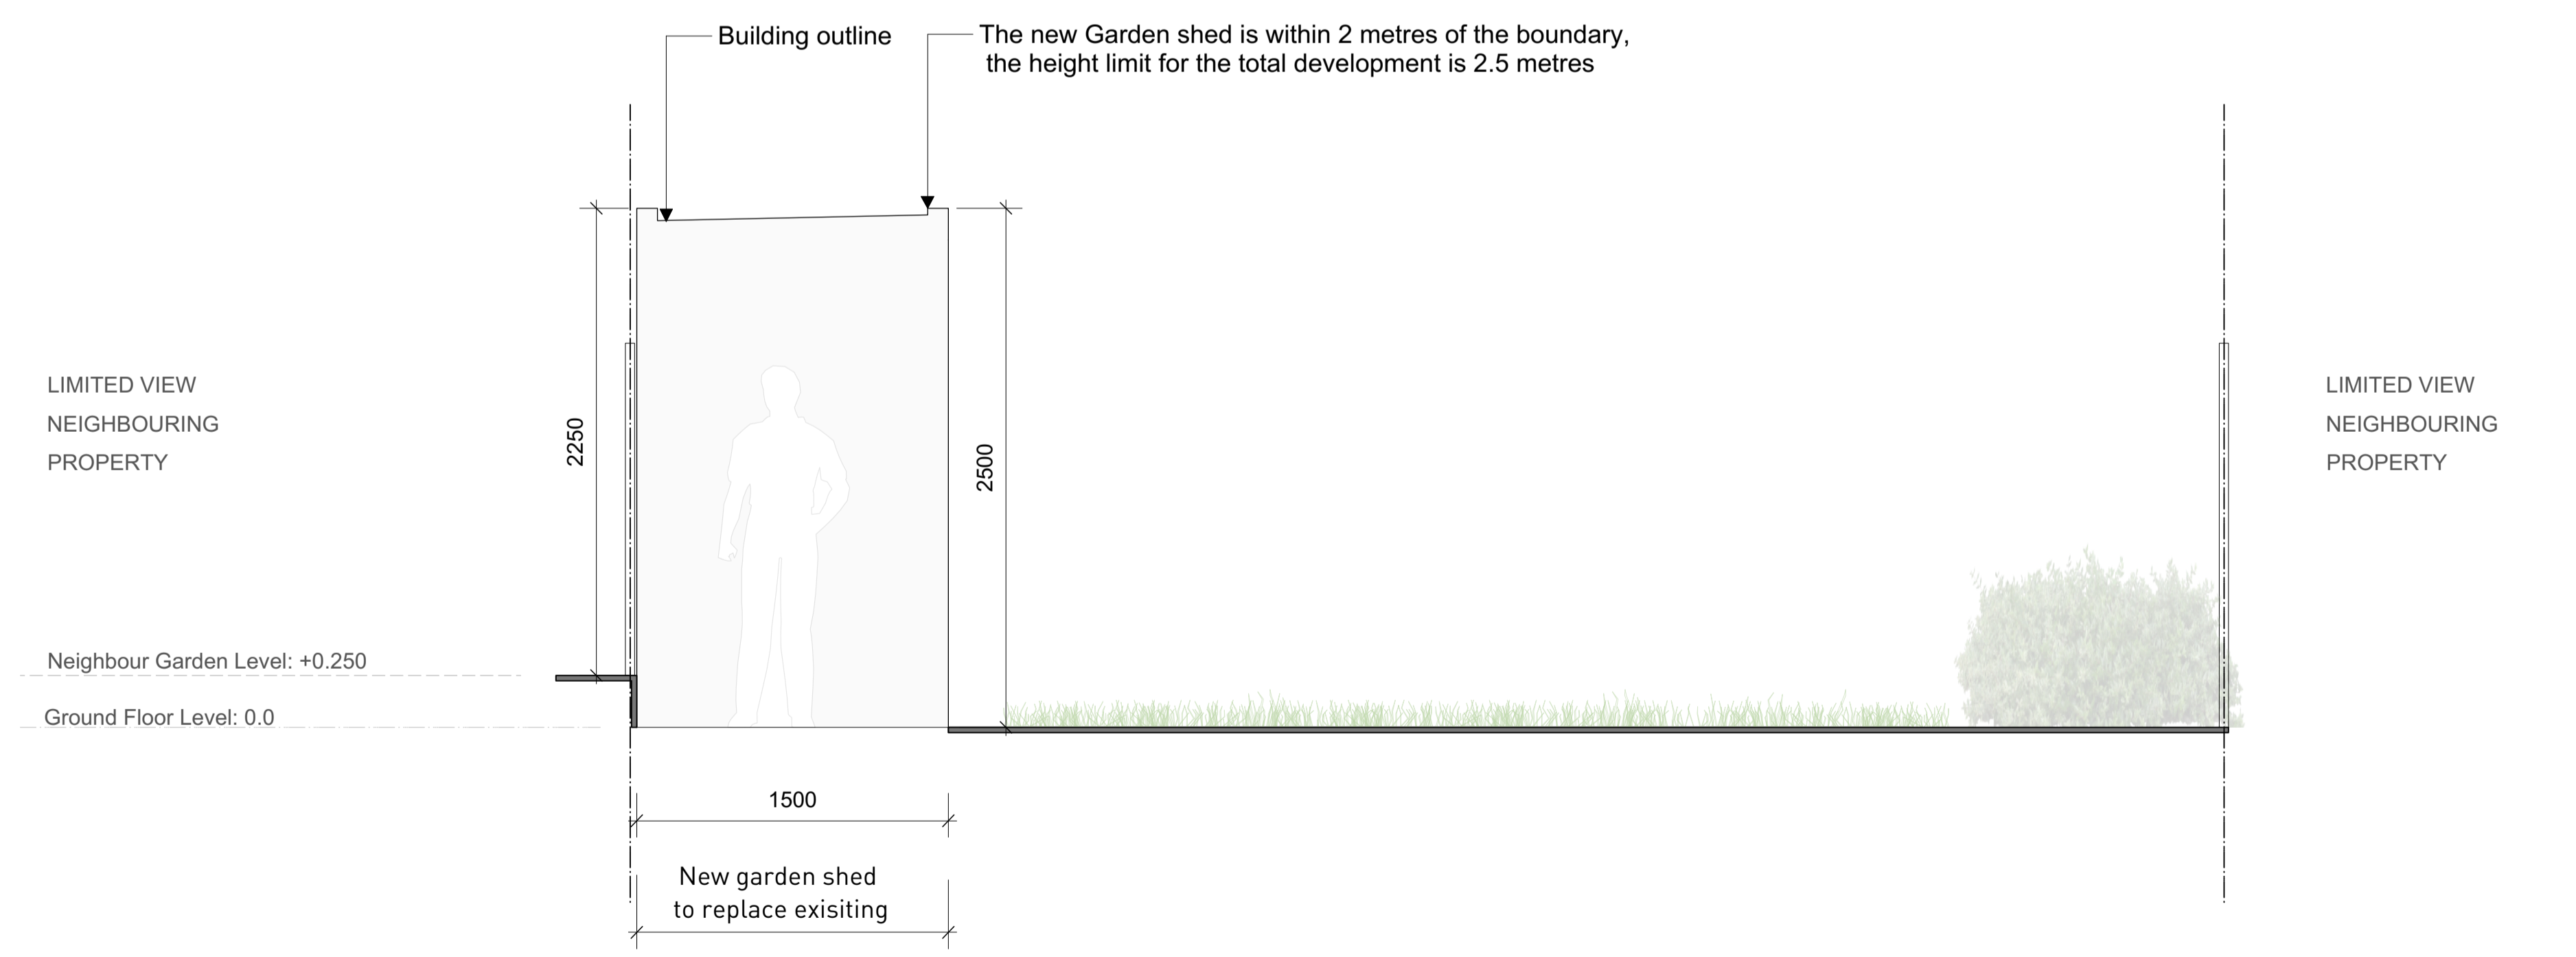

2 SECTION B - B
Scale: 1:25

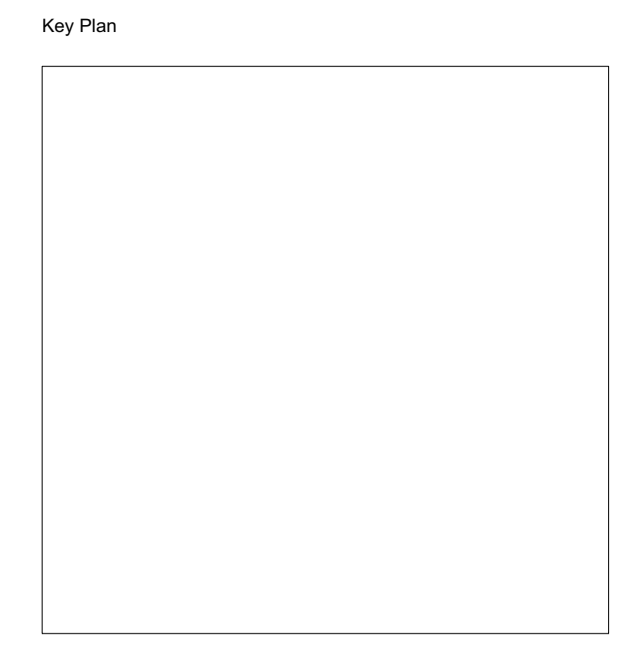

Do not scale from this drawing.
Check drawing on receipt and immediately report any discrepancies to the Architect.
Verify all dimensions and levels on site prior to construction.
The contents of this drawing are Stiff + Trevillion Architects LLP copyright and shall not be re-used without their written permission.

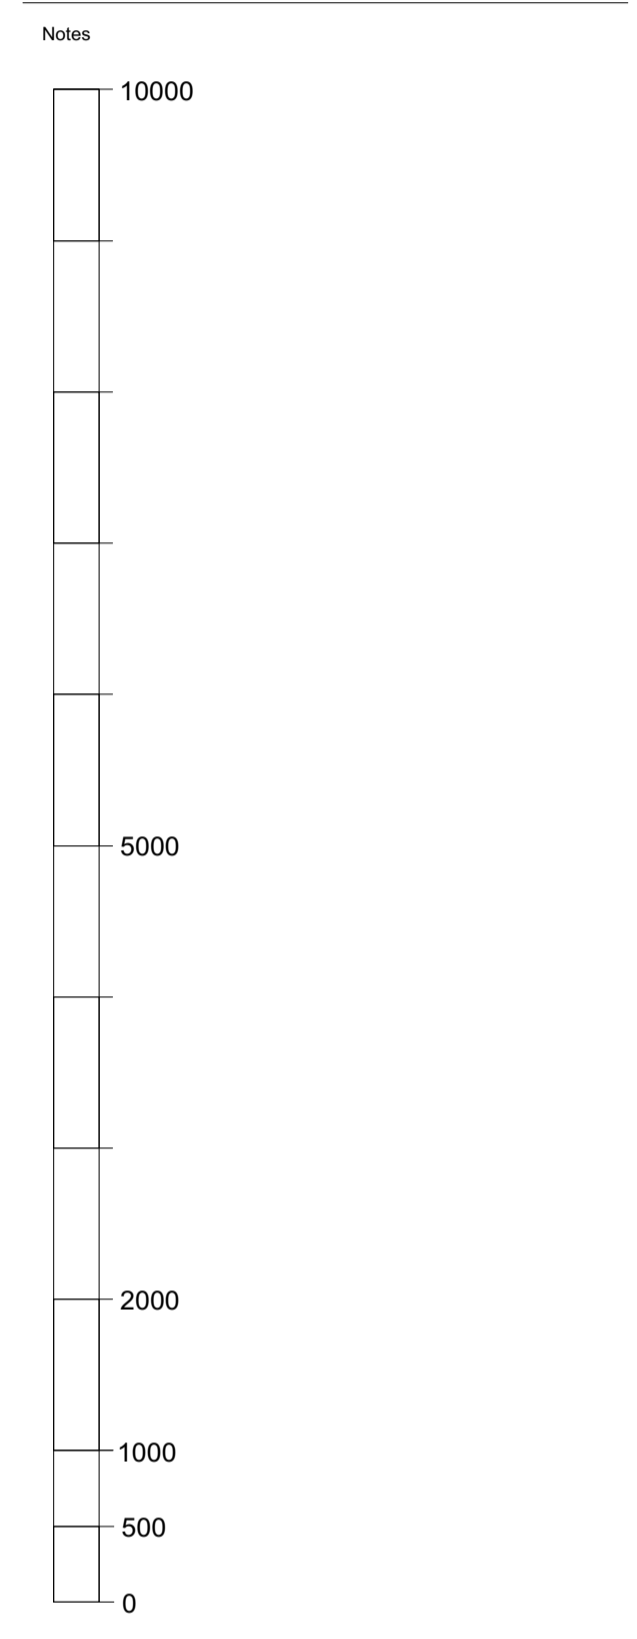

Rev.	Date	Note	Approved

Stiff + Trevillion
Stiff + Trevillion Architects Ltd
16 Woodfield Road
London W9 2BE
T +44(0)20 8960 5550
mail@stiffandtrevillion.com
www.stiffandtrevillion.com

Client
Project

Drawing Title
SECTIONS PROPOSED

Drawing Status
P.D.

Date	Scale @ A1	Scale @ A3
NOV 2021	1:25	1:50
Project No.	Drawing No.	Revision

03-ST-100