



DATUM 3.00m **ELEVATION 11** 

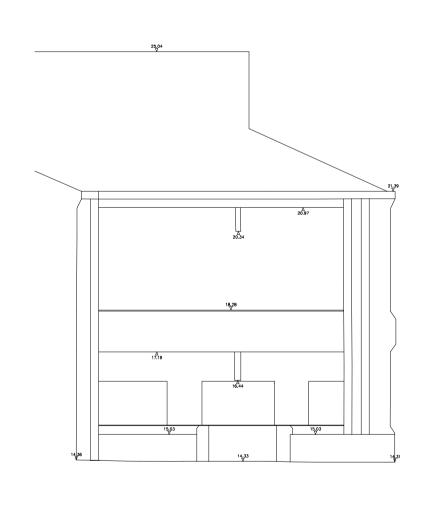






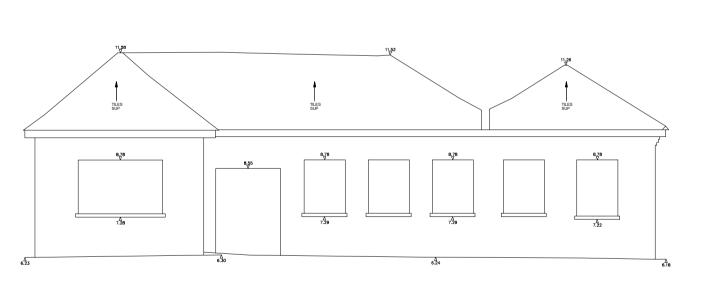

DATUM 3.00m **ELEVATION 14**  © Scott Brownrigg Ltd

Figured dimensions only are to be taken from this drawing. All dimensions are to be checked on site before any work is put in hand.

SCALE BAR: 1:100

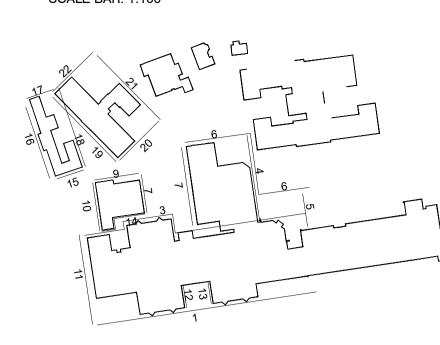

1 For Planning Submission 17/08/2021 FS 0M

Date Drawn Checked

SCOTT<sup>†</sup> BROWNRIGG

77 Endell Street London WC2H 9DZ T +44 (0)20 7240 7766 W scottbrownrigg.com

Client's Name
Star Land Realty UK Ltd.

Job Title

Barnes Hospital Site

Existing Buildings - Elevations 4

Scale 1: 100 @A1

SBR Project No. 18387

SBR Project No. Originator Volume Level Type Role Number

18387-SBR-ZZ-XX-DR-A-81304 Suitability Code Status

S4 - FOR STAGE APPROVAL